






PLOT PLAN



SCALE 1" = 20'











OWNER: Mr. Brian Schraff 19071 Live Oak Canyon Road Trabuco Canyon, CA 92679 Ph. 949.842.9879		
SCALE: 1" = 20'	APPROVED BY:	DRAWN BY:
DATE:		REVISED:
S.Q. FT.:		DRAWING NUMBER: PG. 1

ELEVATION

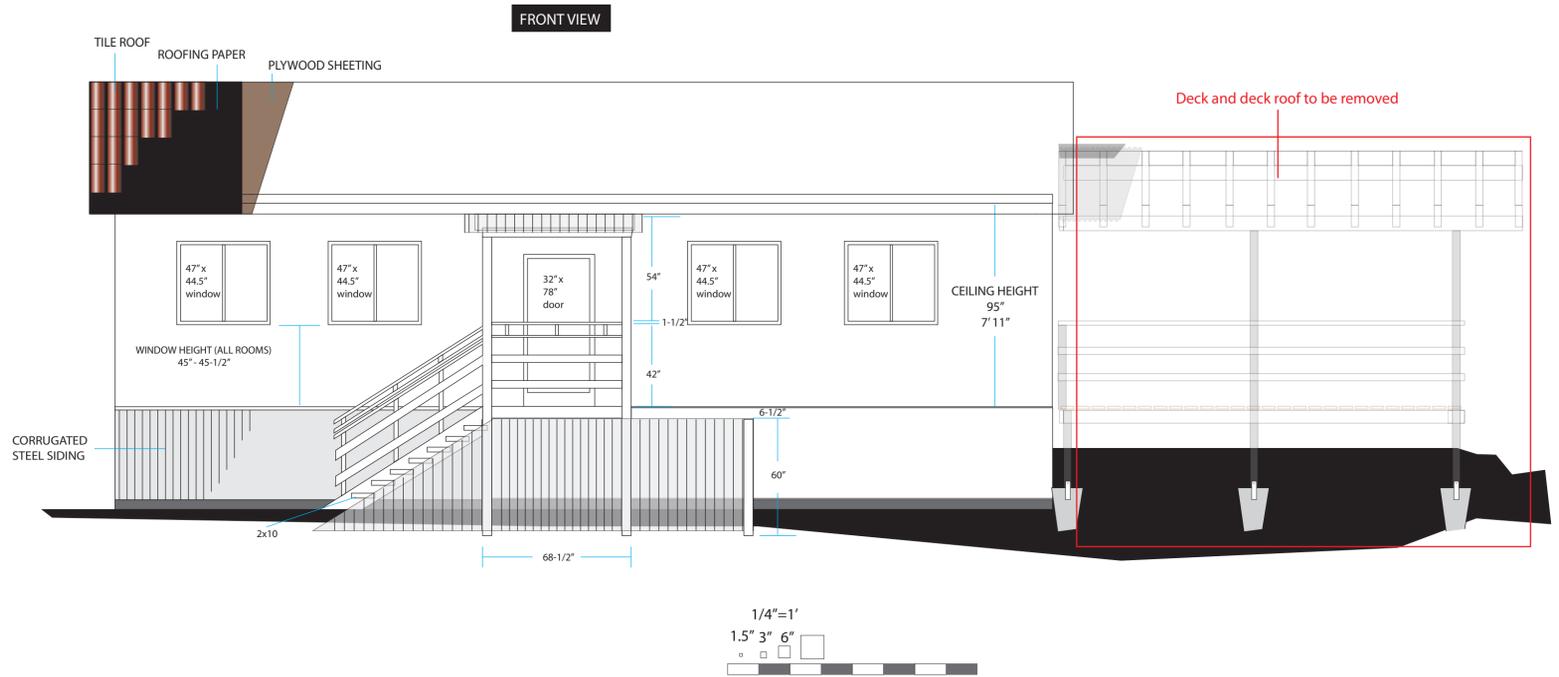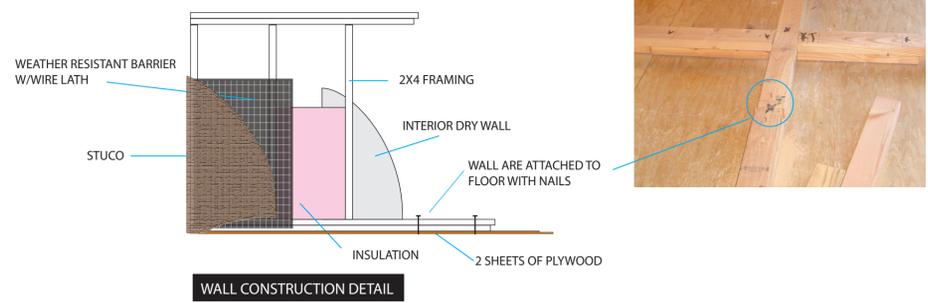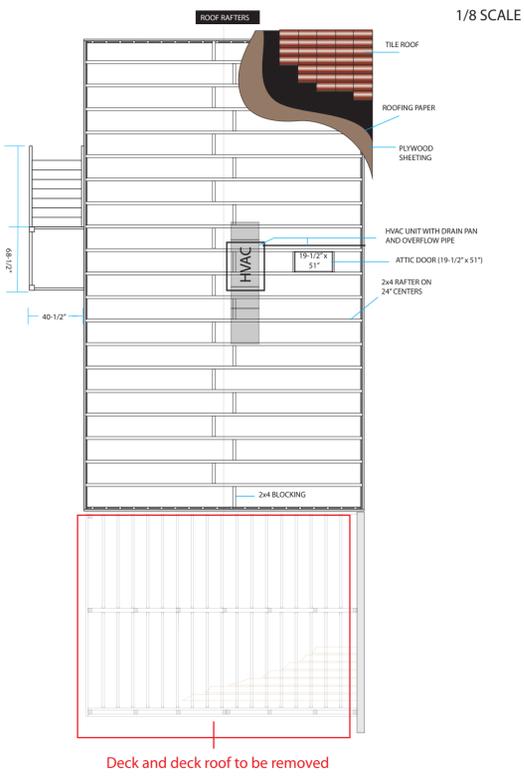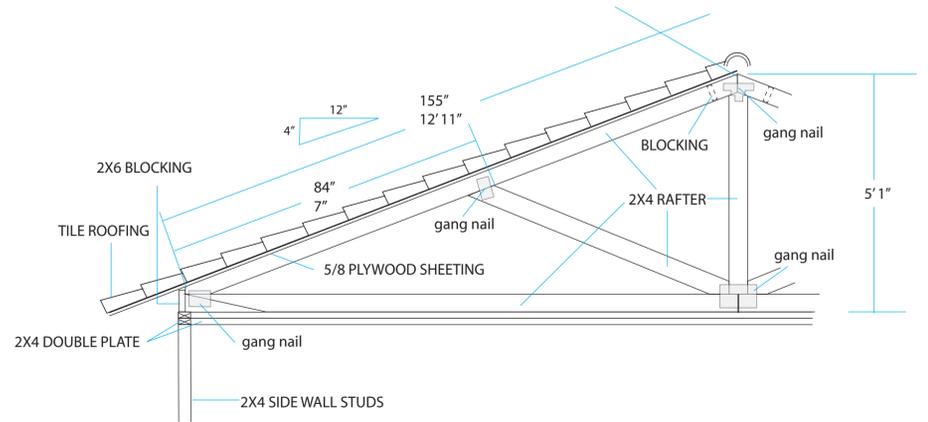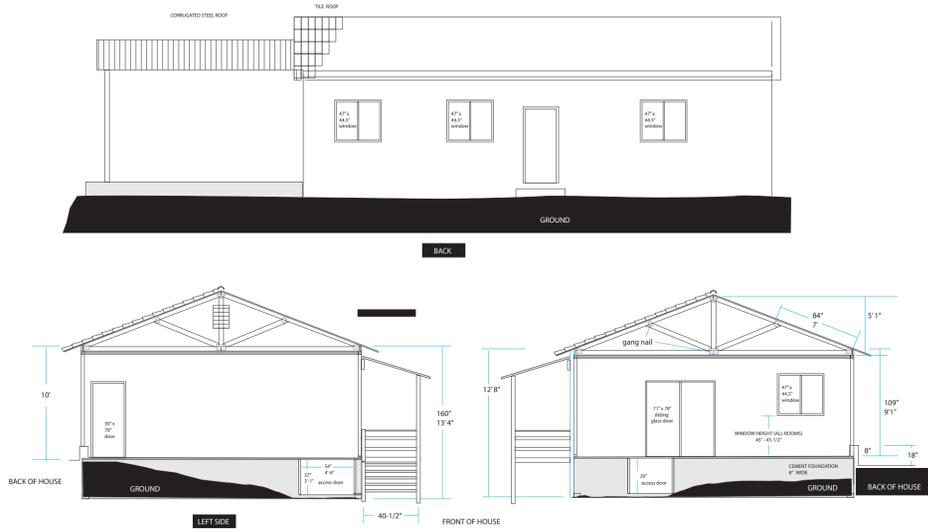


OWNER: Mr. Brian Schraff 19071 Live Oak Canyon Road Trabuco Canyon, CA 92679 Ph. 949.842.9879		
SCALE: 1/4" = 1' 0"	APPROVED BY:	DRAWN BY:
DATE:		REVISED:
Project: Deck / Elevation Views		
S.Q. FT.:		DRAWING NUMBER: PG. 3

DECK PLAN

 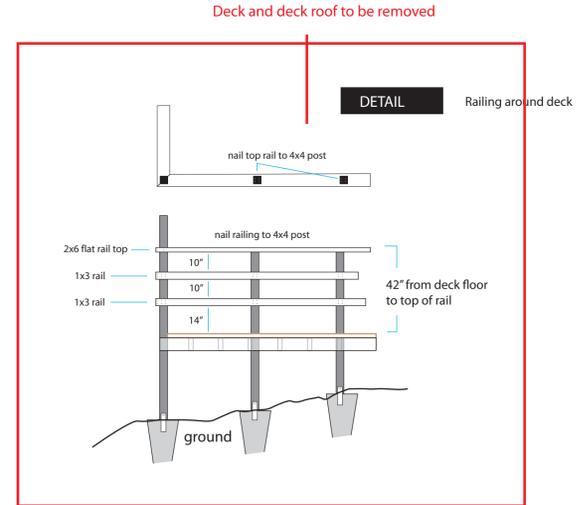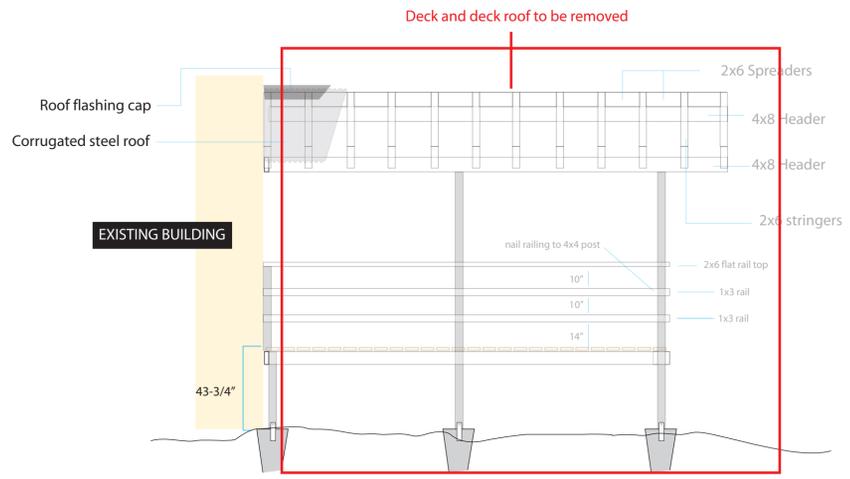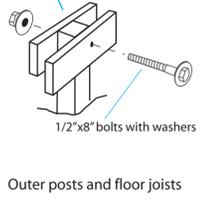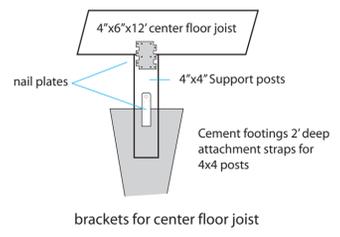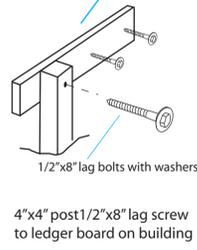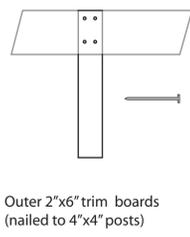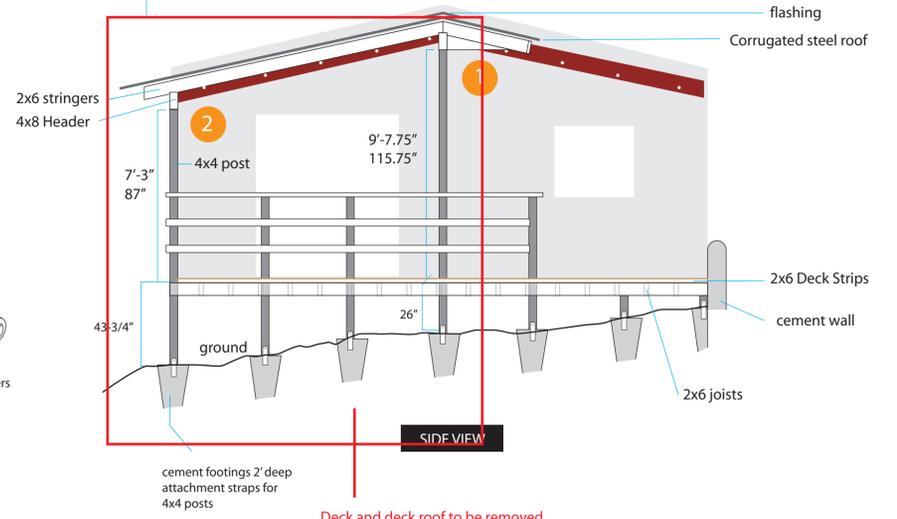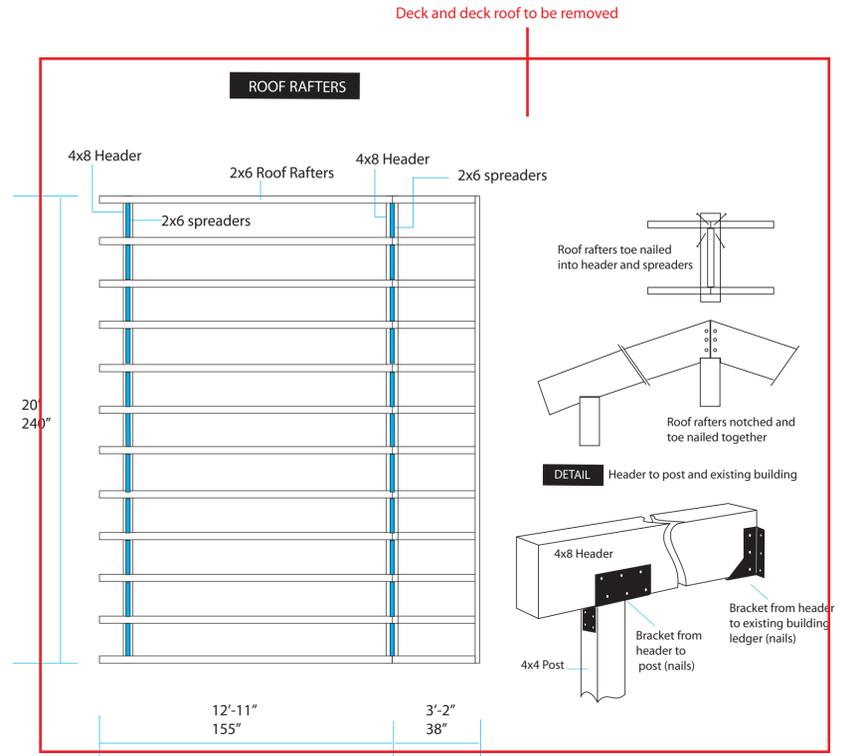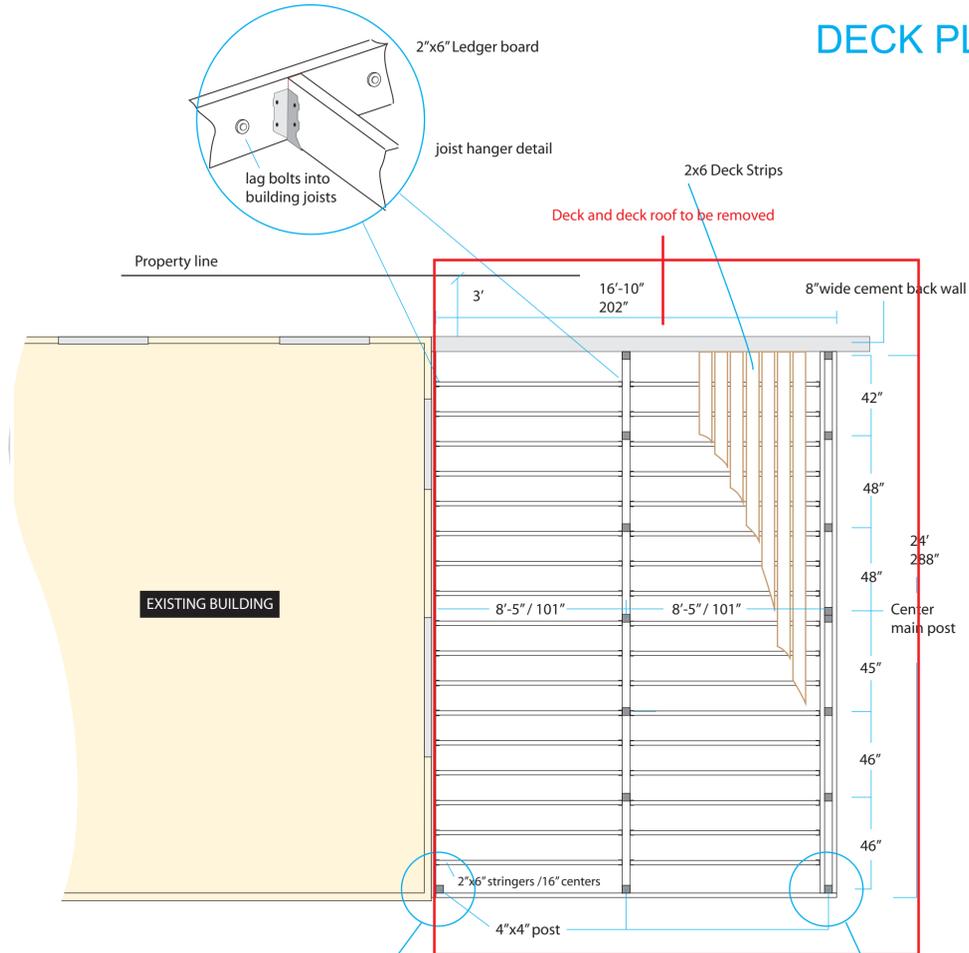



OWNER: Mr. Brian Schraff 19071 Live Oak Canyon Road Trabuco Canyon, CA 92679 Ph. 949.842.9879		DRAWN BY:	
SCALE: 1/4" = 1' 0"	APPROVED BY:		REVISED:
DATE:			
Project: Deck			
S.Q. FT.:			DRAWING NUMBER: PG. 1

DECK PLAN

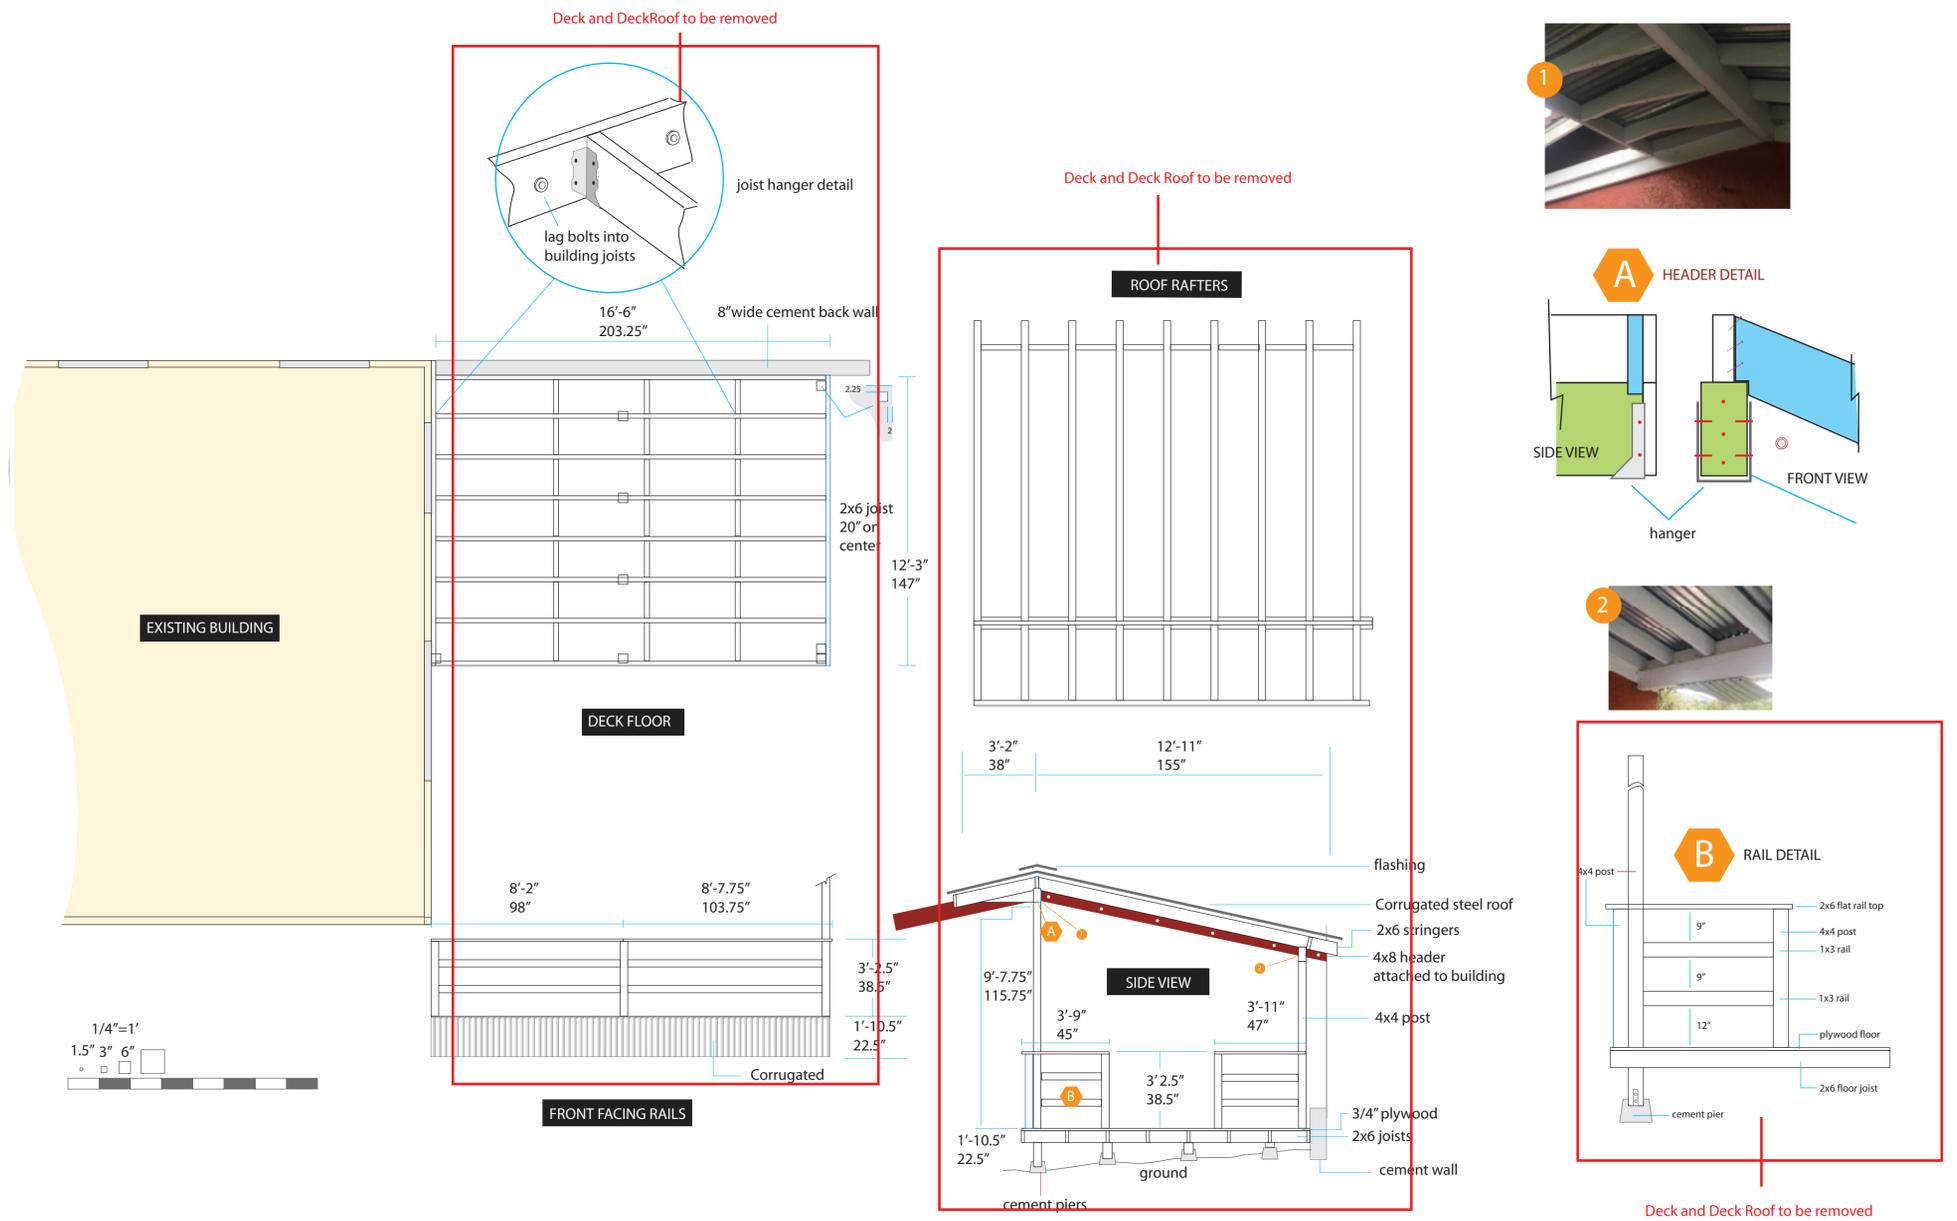


OWNER: Mr. Brian Schraff 19071 Live Oak Canyon Road Trabuco Canyon, CA 92679 Ph. 949.842.9879		
SCALE: 1/4" = 1' 0"	APPROVED BY:	DRAWN BY:
DATE:		REVISED:
Project: Deck		
S.Q. FT.:		DRAWING NUMBER: PG. 1


POST DETAILS

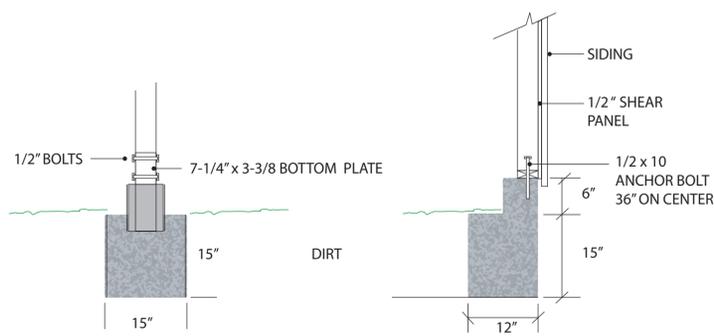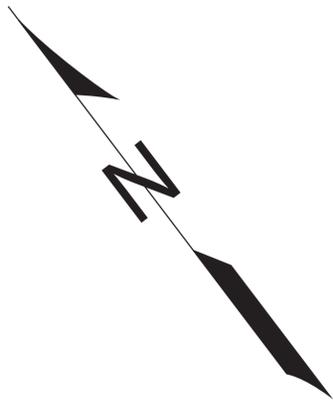


3/4" = 1' 0"

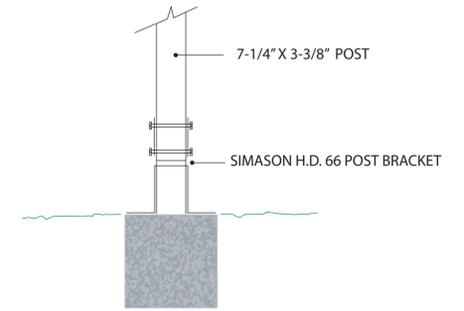

3/4" = 1' 0"

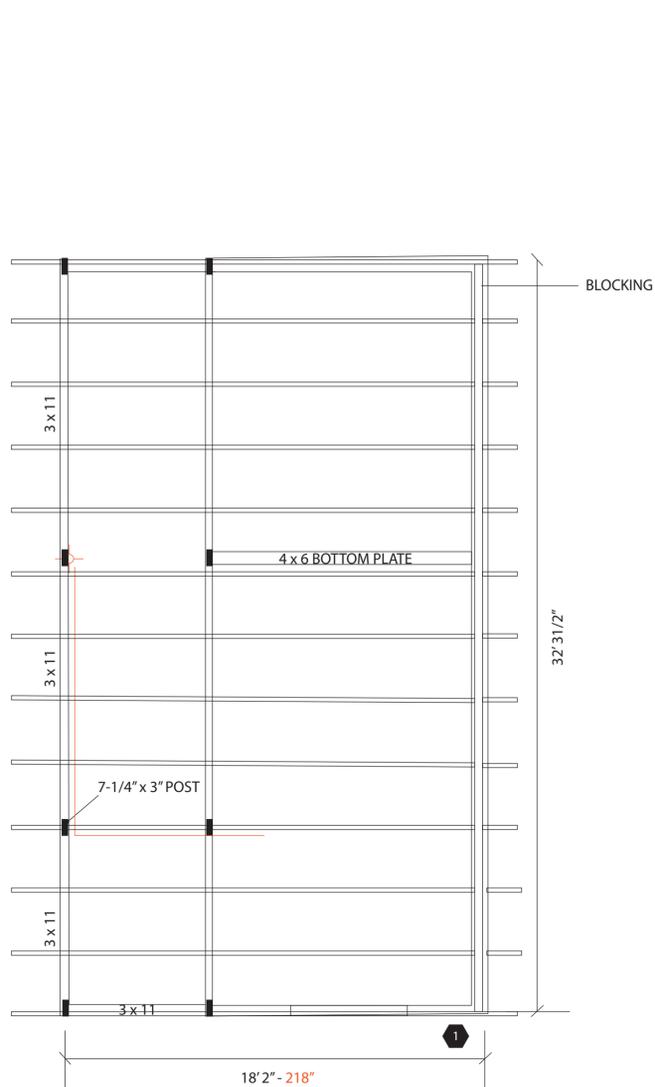


RAFTERS

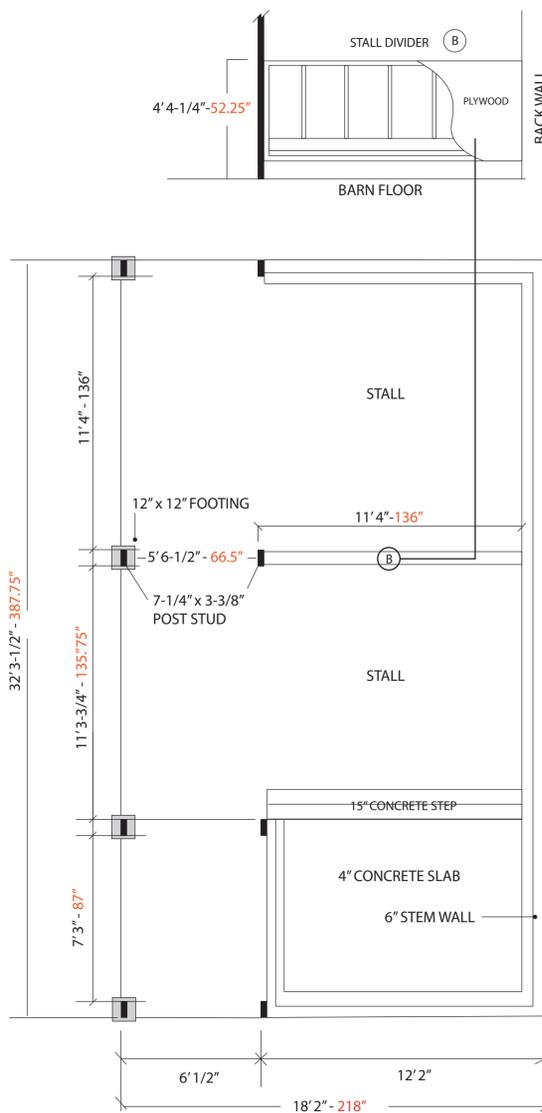

FOUNDATION

1/4" = 1' 0"

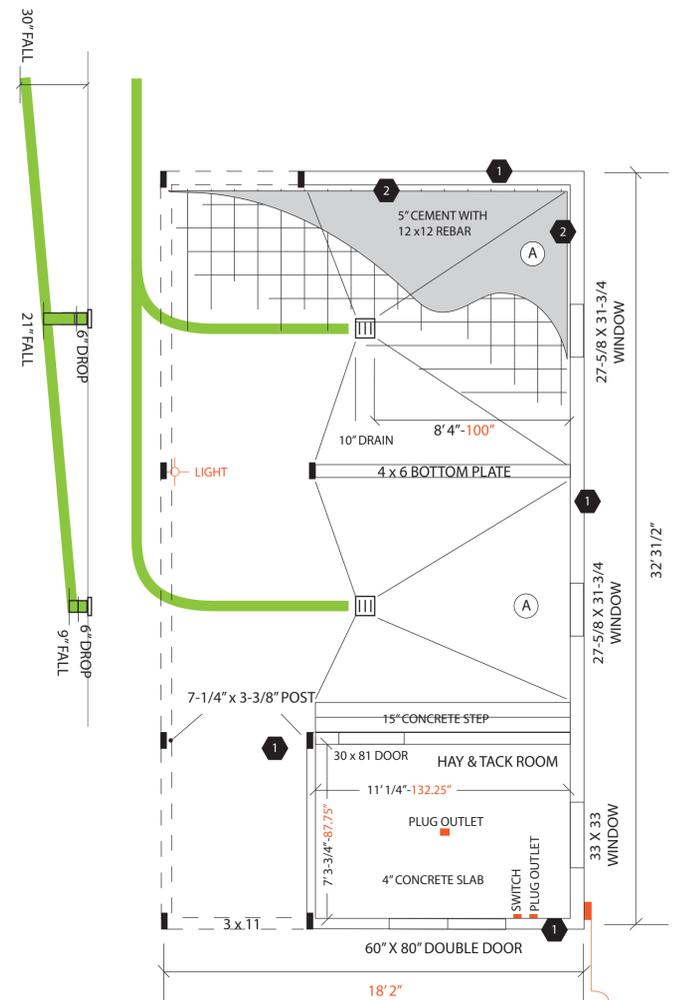




FLOOR PLAN

- 1 1/2" PLYWOOD SHEAR WALL UNDER MASONITE SIDING
- 2 1/2" PLYWOOD SHEAR WALL




ELECTRIC SUPPLY FROM WORKSHOP BUILDING 2-20 AMP CIRCUITS

- DRAINS
- ELECTRIC
- CEMENT OR CONCRETE

OWNER: Mr. Brian Schraff 19071 Live Oak Canyon Road Trabuco Canyon, CA 92679 Ph. 949.842.9879		
SCALE: 1/4" = 1' 0"	APPROVED BY:	DRAWN BY:
DATE:		REVISED:
Project: Proposed Livestock Stalls and Barn		
S.Q. FT: 588	DRAWING NUMBER: PG. 2	

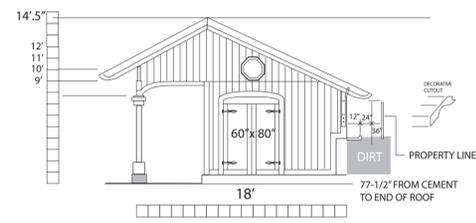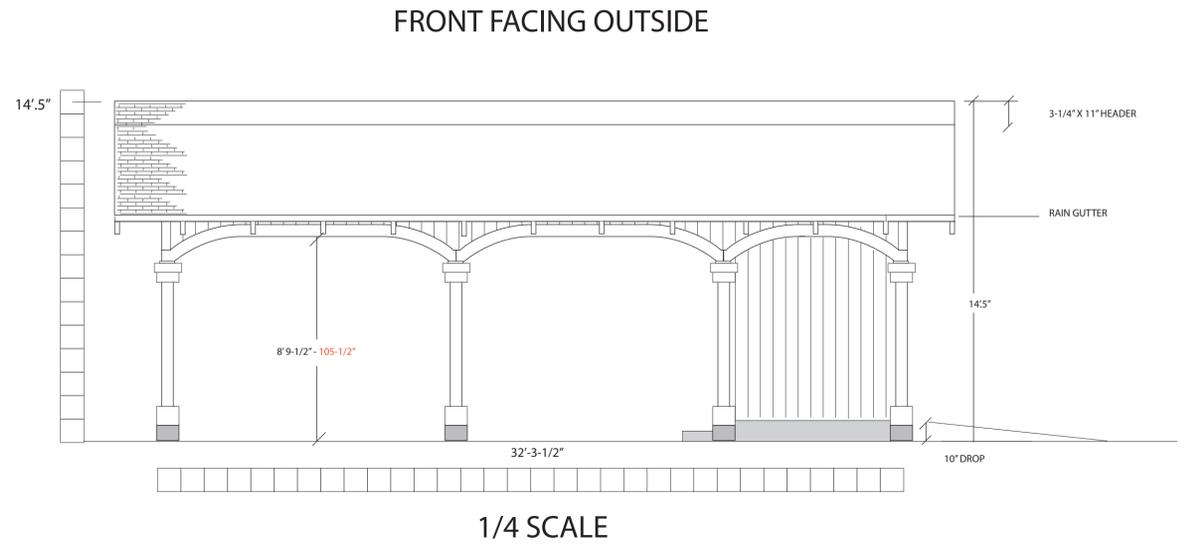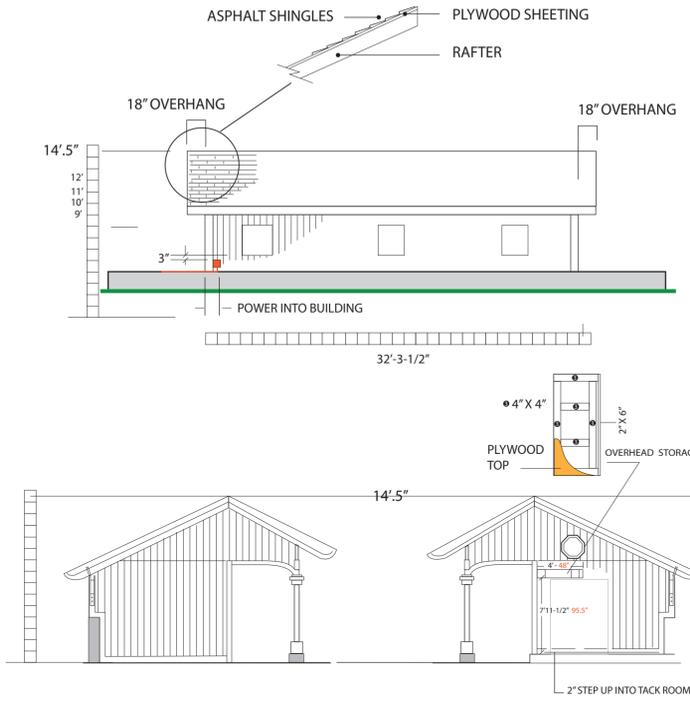

**FRONT
1/8 SCALE**

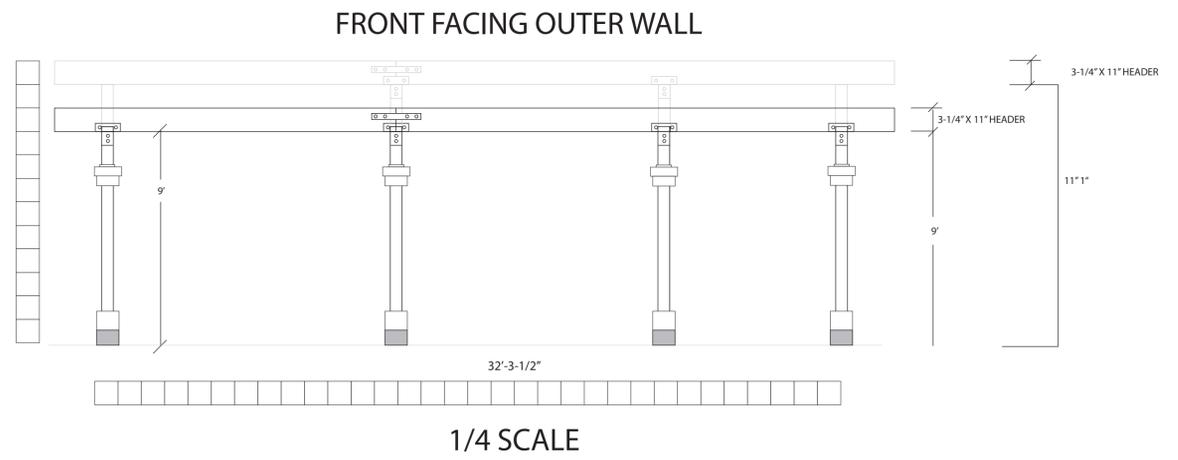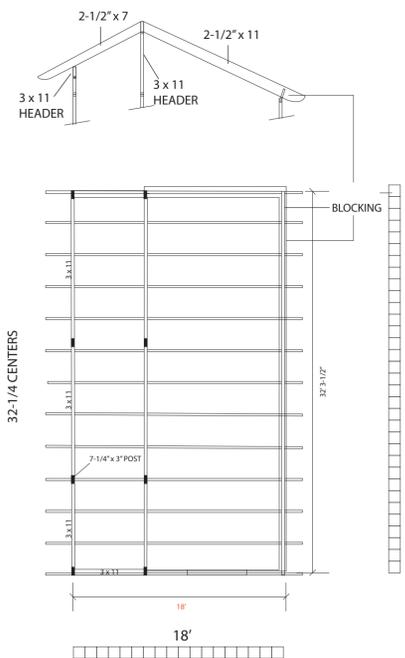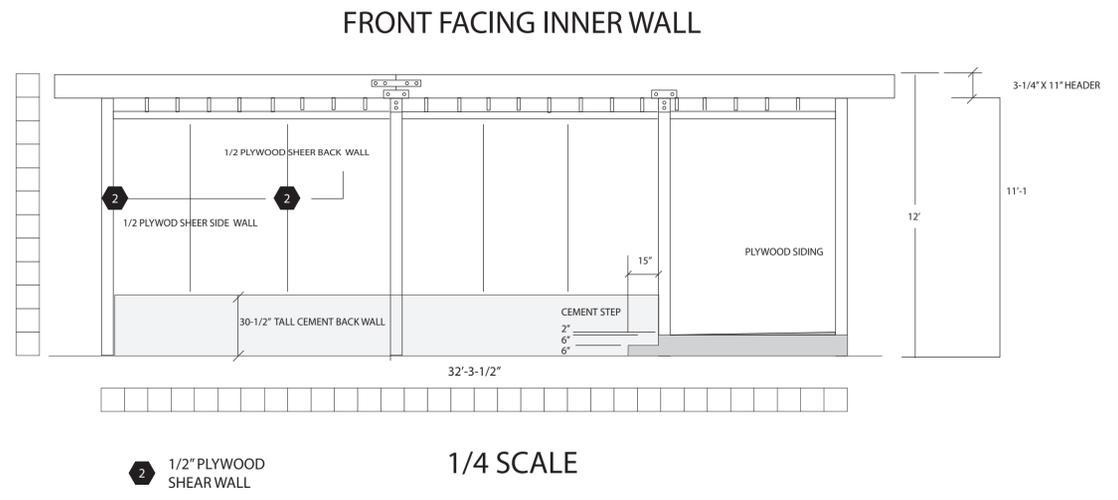

- ELECTRIC
- CEMENT OR CONCRETE

OWNER: Mr. Brian Schraff 19071 Live Oak Canyon Road Trabuco Canyon, CA 92679 Ph. 949.842.9879		
SCALE: 1/4" = 1' 0"	APPROVED BY:	DRAWN BY:
DATE:		REVISED:
Project: Proposed Livestock Stalls and Barn		
S.Q. FT: 588	DRAWING NUMBER: PG. 3	