


SITE PLAN

SC: 1"=20'-0"

1

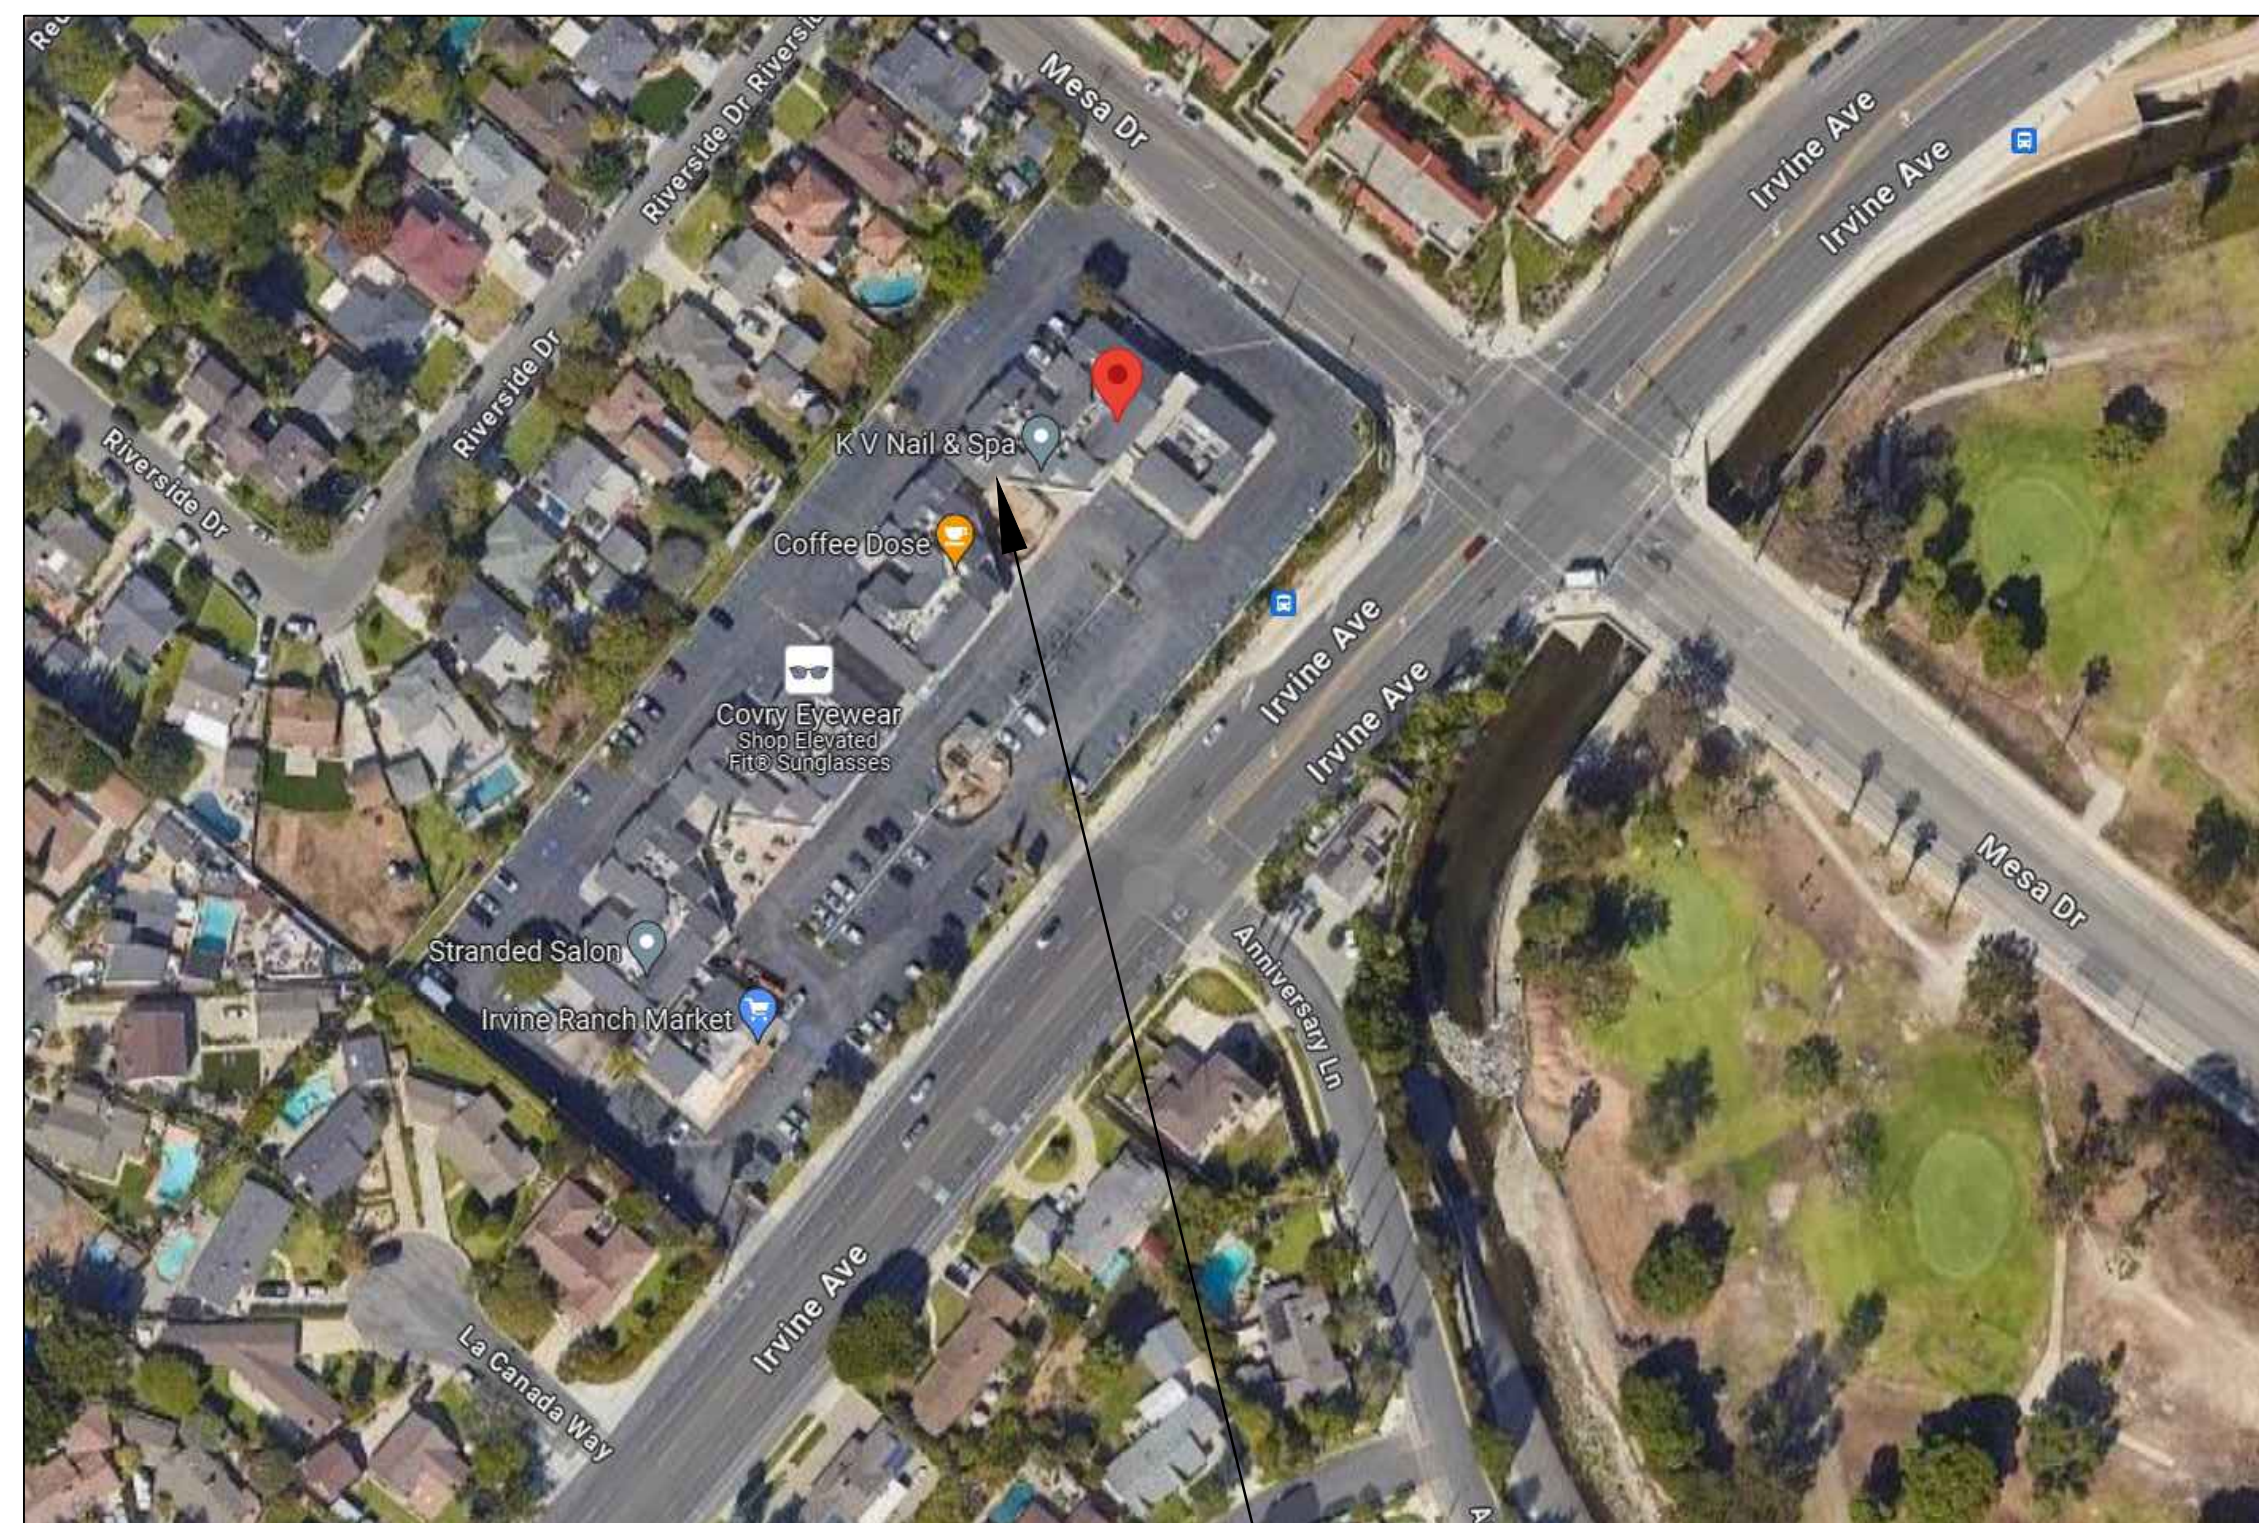


LOUNGE BAR SUITE D1
 AT FIRST FLOOR



LOUNGE BAR SUITE D1
 AT FIRST FLOOR

LOUNGE BAR STE D1 LOCATION AT THE FIRST FLOOR OF THE BUILDING

2

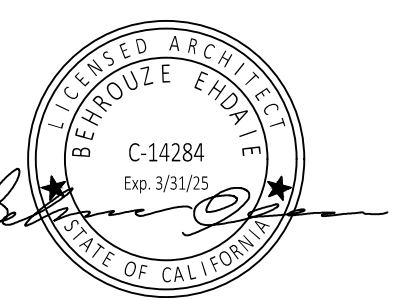

Revisions Date

Job Number

Drawn By

Checked By

Scale

Date 2-12-24


Sheet Title

SITE PLAN

OWNERSHIP AND USE OF DOCUMENTS

All Drawings, Specifications and copies thereof furnished by B.E. Architects are the property of B.E. Architects. They are to be used only with respect to the Project and are not to be used on any other project. Reimbursement for cost of reproduction of this Project is not to be considered as publication or violation of B.E. Architects' common law copyright or other reserved rights.

Sheet No.

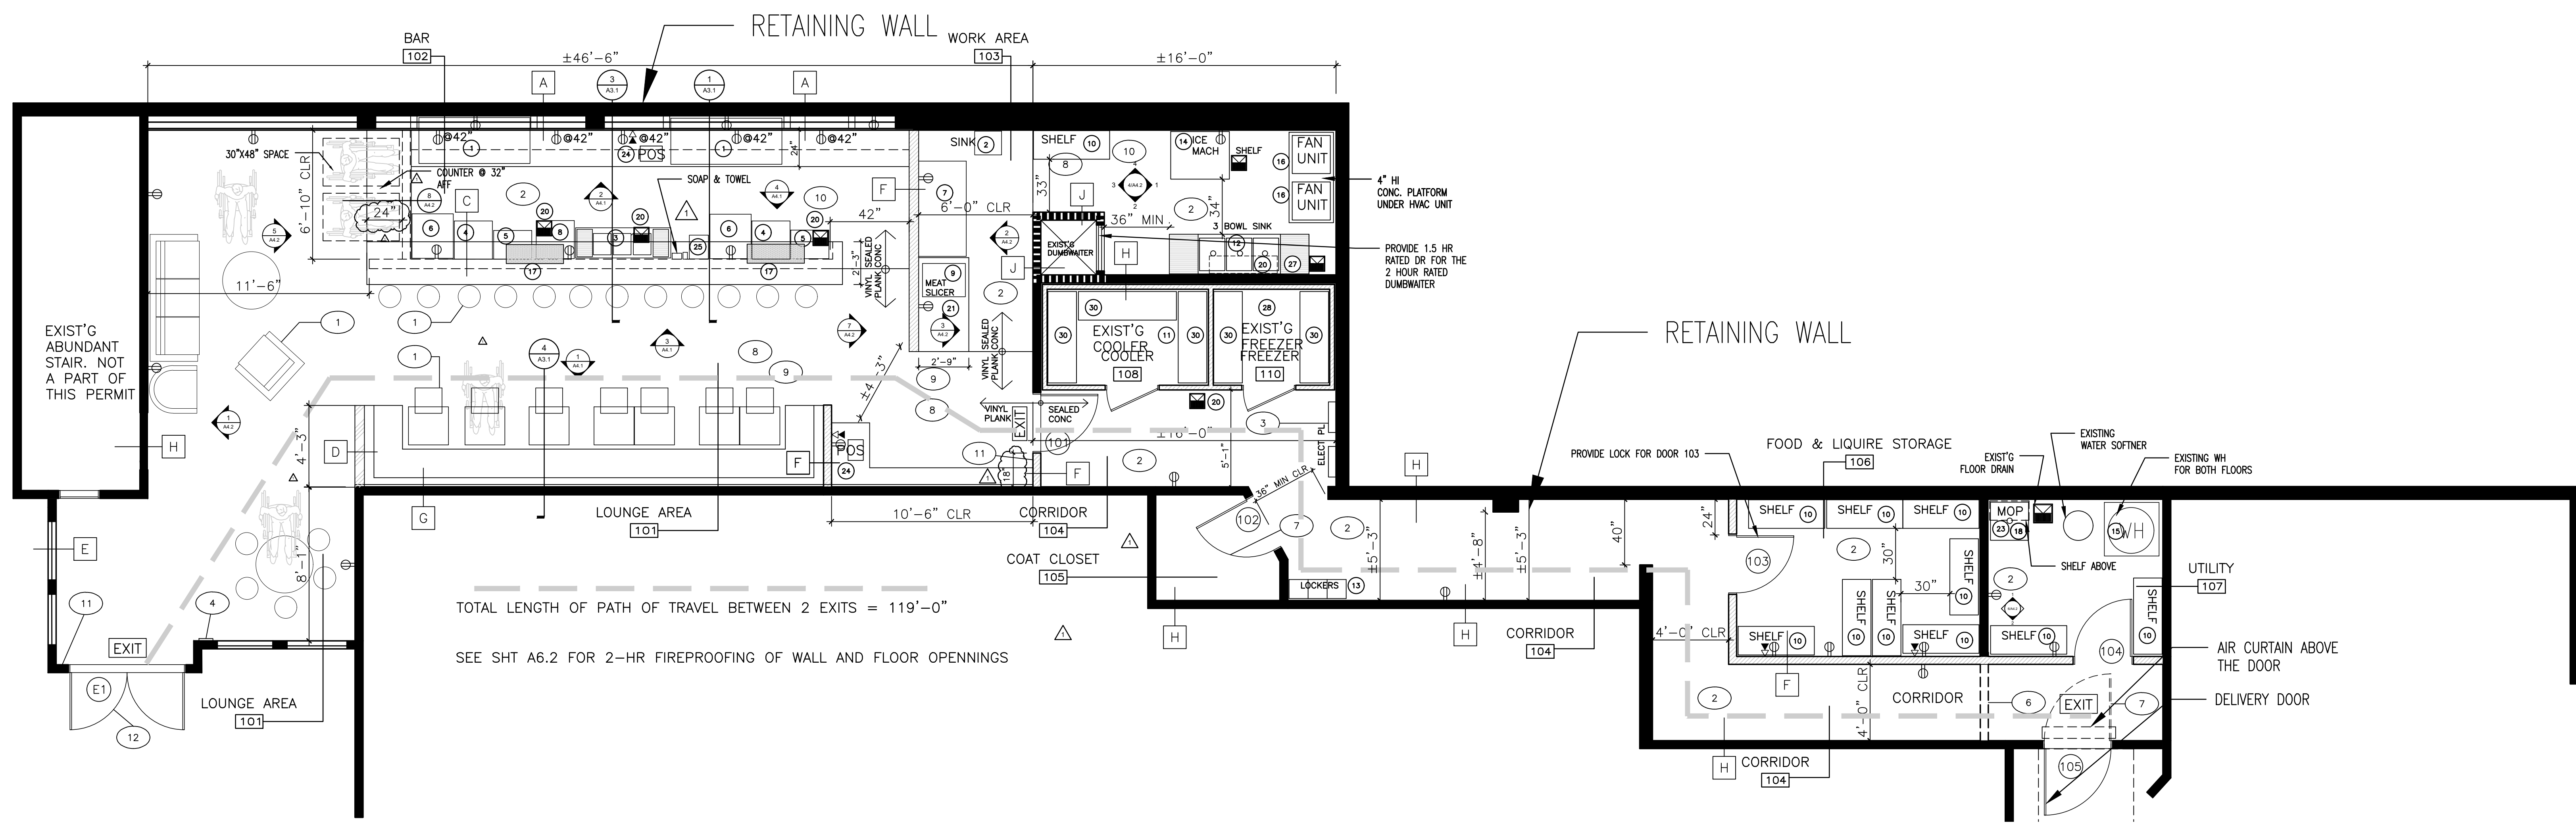

LOUNGE BAR FLOOR PLAN @ FIRST FLOOR

SC: 1/4"=1'-0"

1




LOUNGE BAR SUITE D1
DOOR AT FIRST FLOOR



LOUNGE BAR SUITE D1
DOOR AT FIRST FLOOR

LOUNGE BAR DOOR LOCATION AT FIRS FLOOR STE D1


3

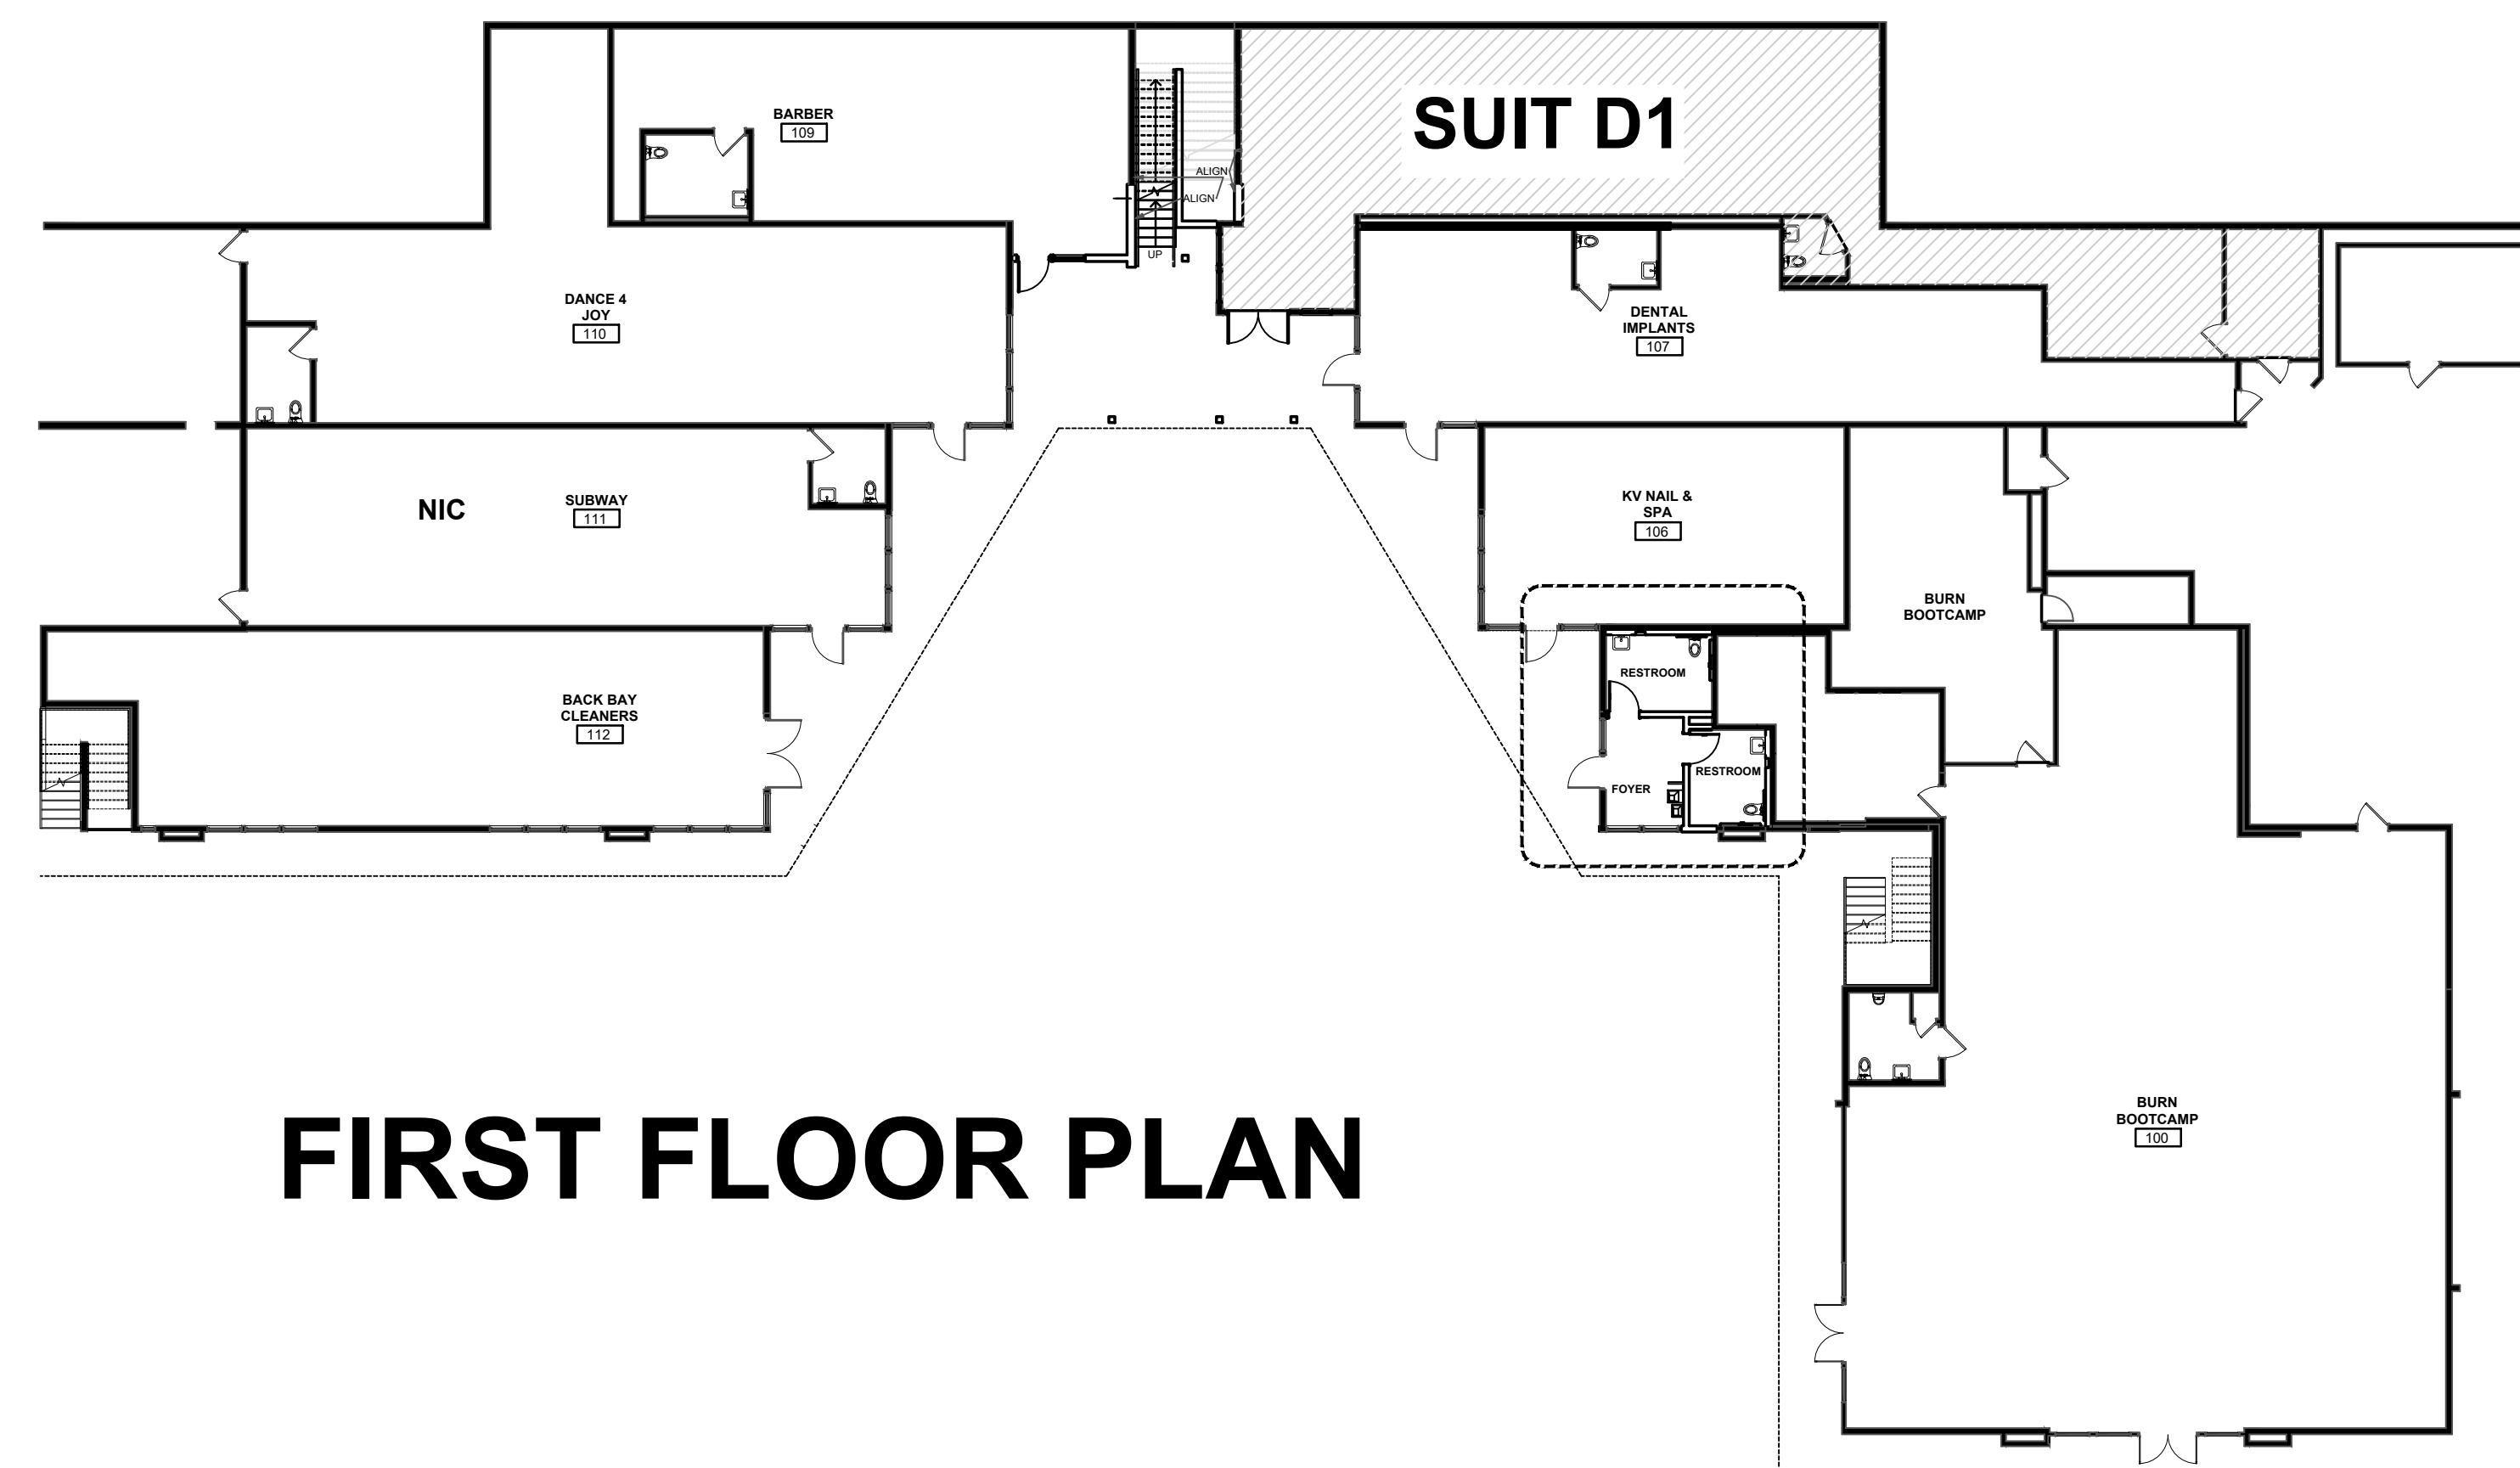

FIRST FLOOR PLAN

LOUNGE BAR @ FIRST FLOOR PLAN


2

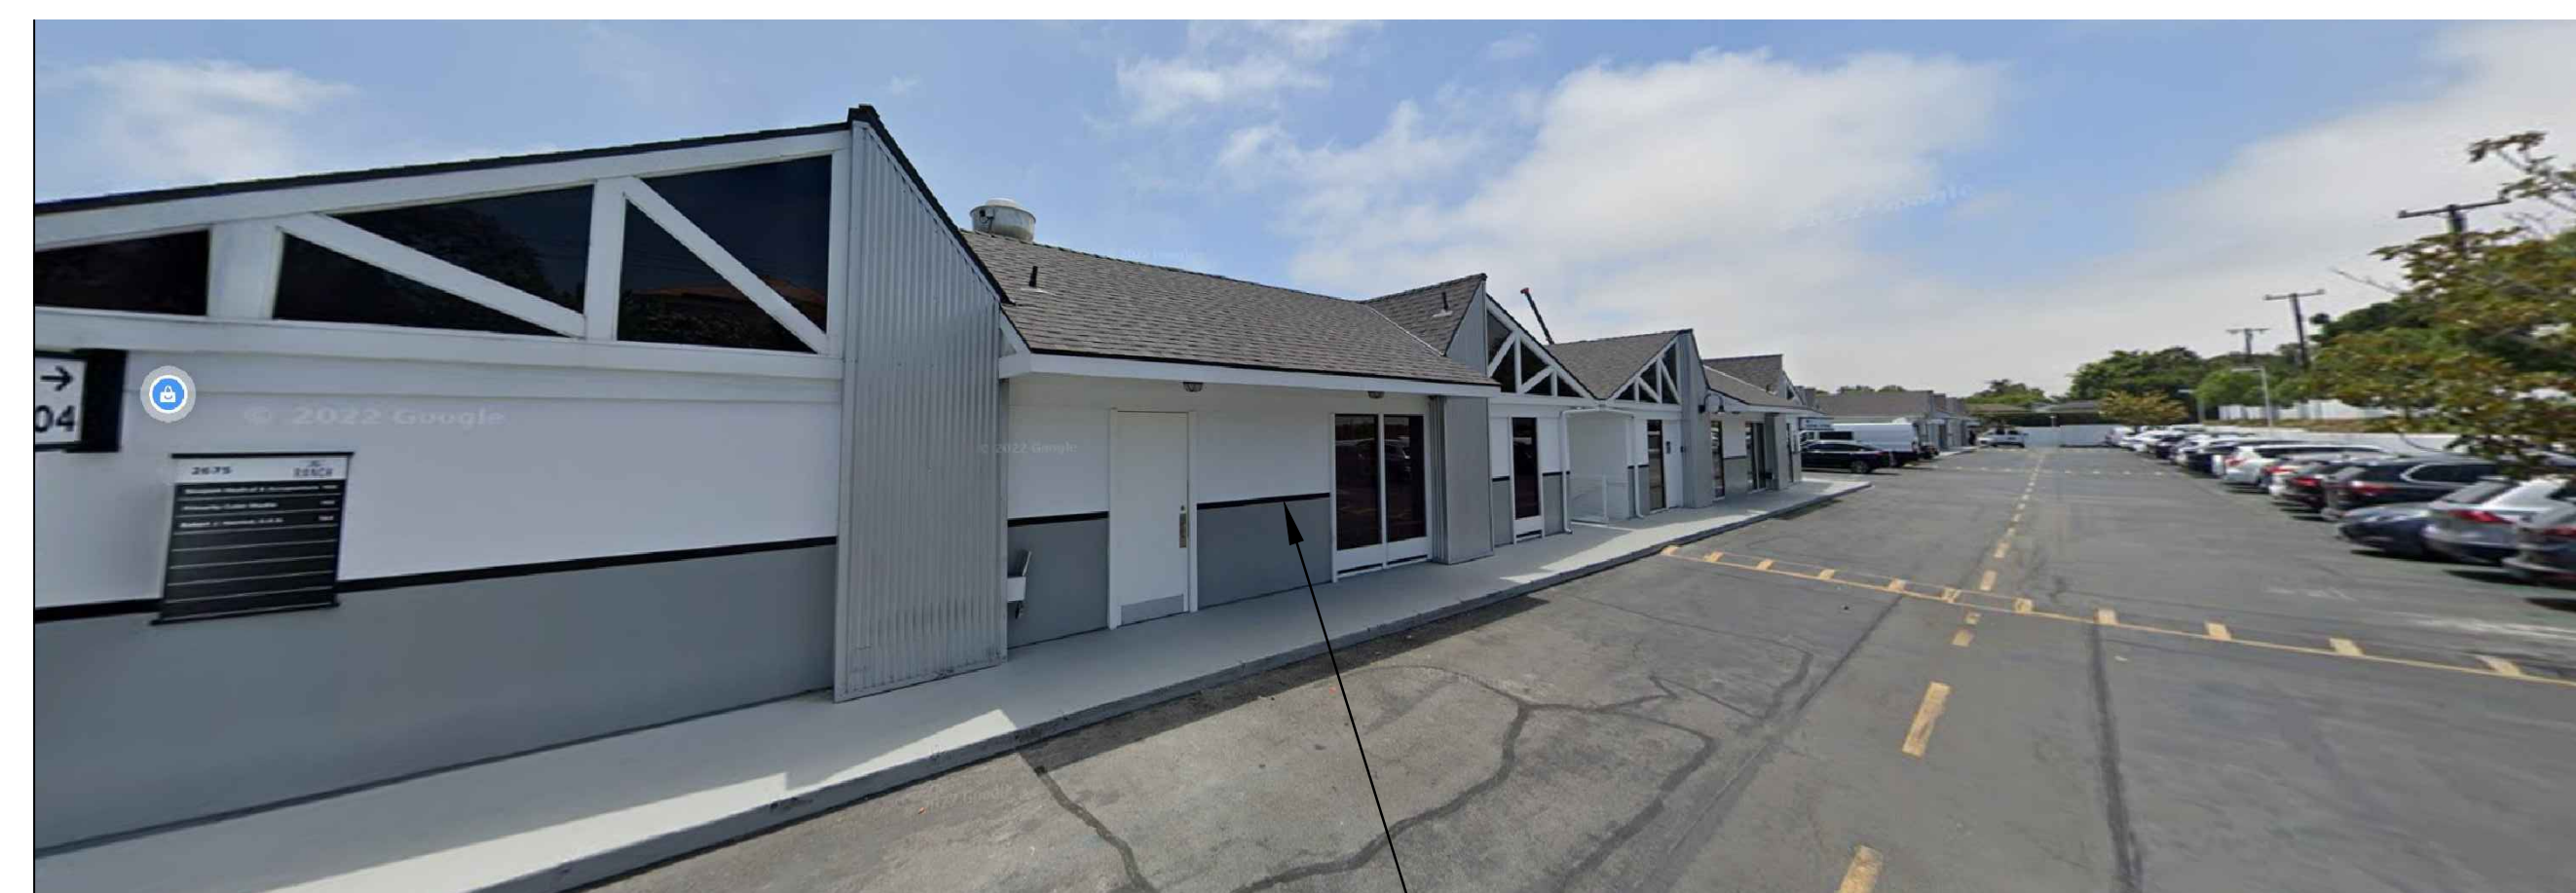

SUITE D2 VERDE RESTAURANT
OVER STE D1 THE LOUNGE BAR
NORTH PARKING LOT

NORTH PARKING ELEVATION

4

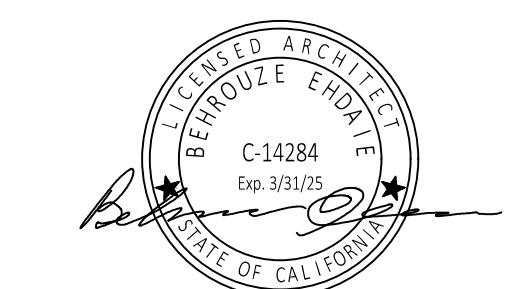

Revisions Date

Job Number

Drawn By

Checked By

Scale

Date 2-12-24

Sheet Title

FLOOR PLAN

OWNERSHIP AND USE OF DOCUMENTS

All Drawings, Specifications and copies thereof furnished by B.E. Architects are the property of B.E. Architects and shall remain the property of B.E. Architects. They are to be used only with respect to the Project and are not to be used on any other project. Submission or distribution to meet official regulatory requirements or for other purposes in connection with the Project is not to be construed as indication or derogation of B.E. Architects common law copyright or other reserved rights.

Sheet No.

A.2.2