


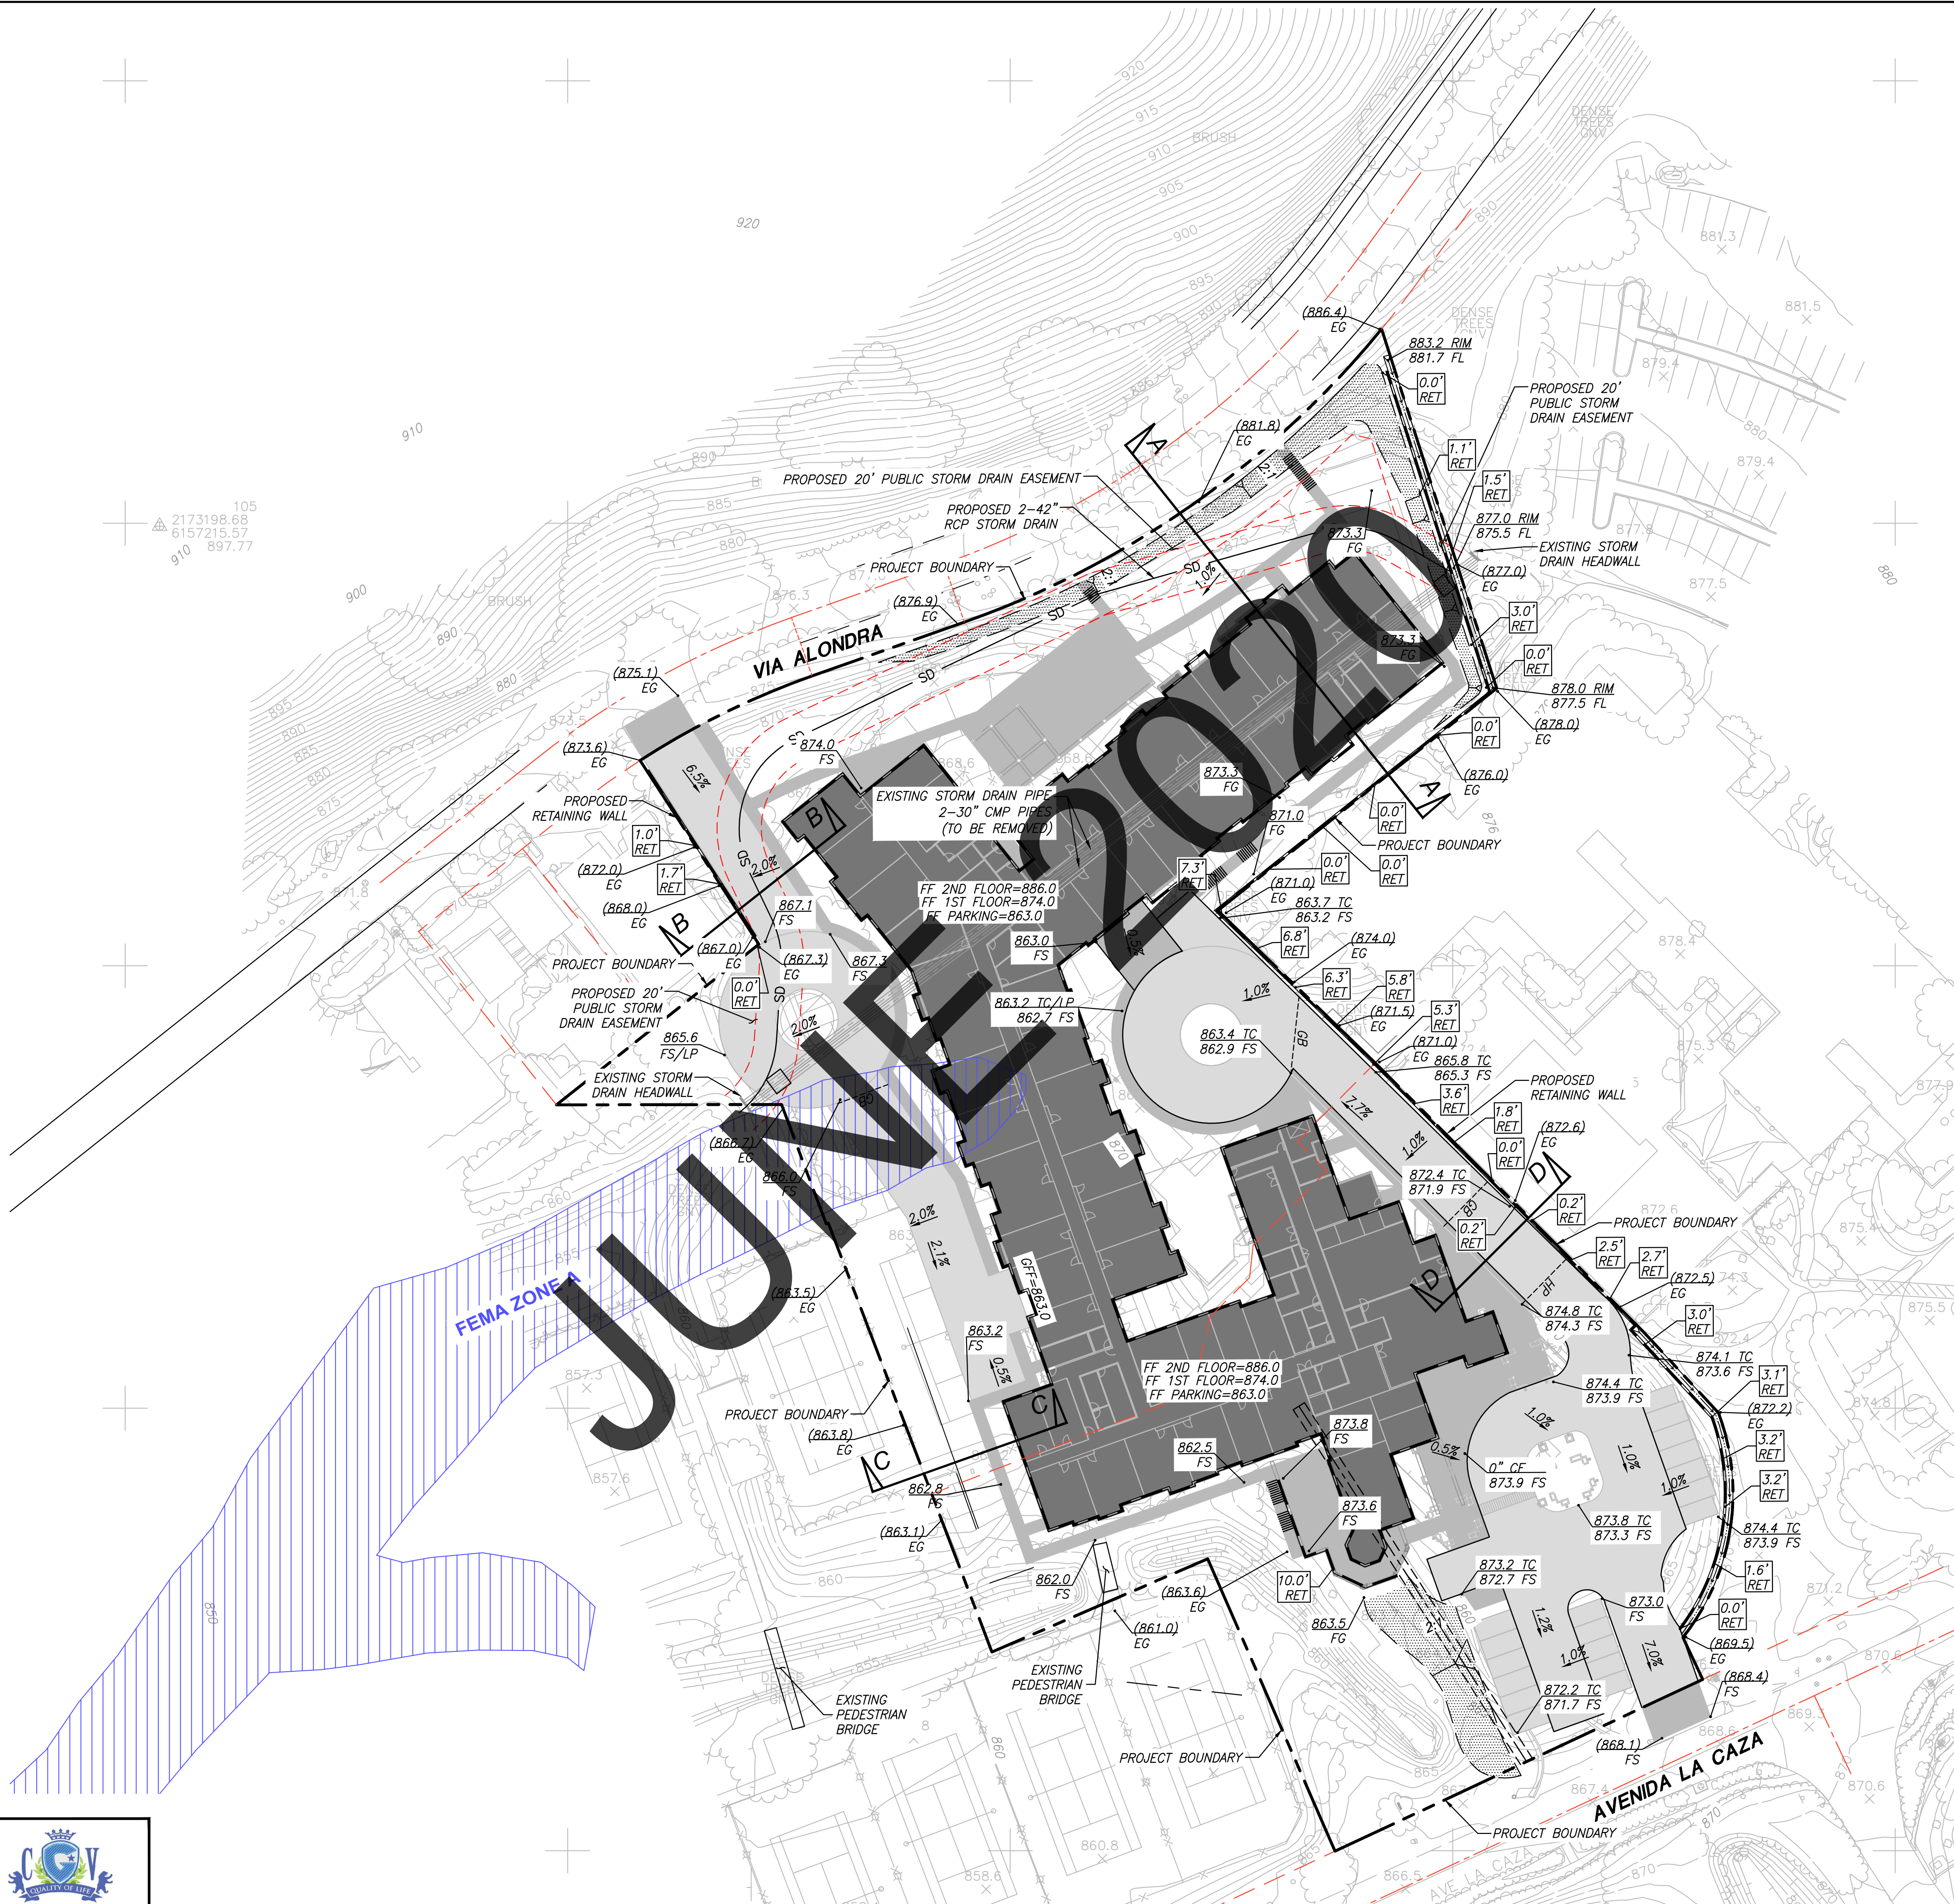


2173198.68  
6157215.57  
910 897.77

FEMA ZONE

VIA ALONDRA

AVENIDA LA CAZA

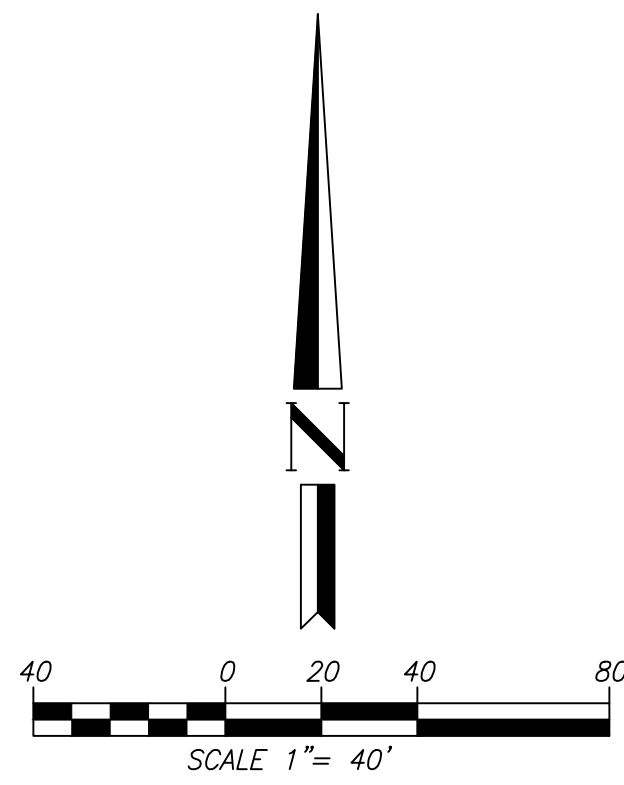

LEGACY AT COTO  
COTO DE CAZA, CA


SHEET 1 OF 2

DATE: 04/30/2020

PREPARED BY:  
**HUITT-ZOLIARS**  
Huitt-Zoliars, Inc.  
2603 Main Street, Suite 400  
Irvine, California 92614  
Phone (949) 988-5815 Fax (949) 988-5820


PREPARED FOR:  
1209 SANTIAGO DRIVE  
NEWPORT BEACH, CA 92660  
(310) 570-5398  
  
**CALIFORNIA**  
grand villages

R:\R09047.01 - Luxury Senior Living at Coto\10 CADD & BIM\10.1 AutoCAD\Due Diligence Production\Site Plan\Due Diligence Site Plan\_v3-NEW.dwg Apr 30 2020 12:02pm

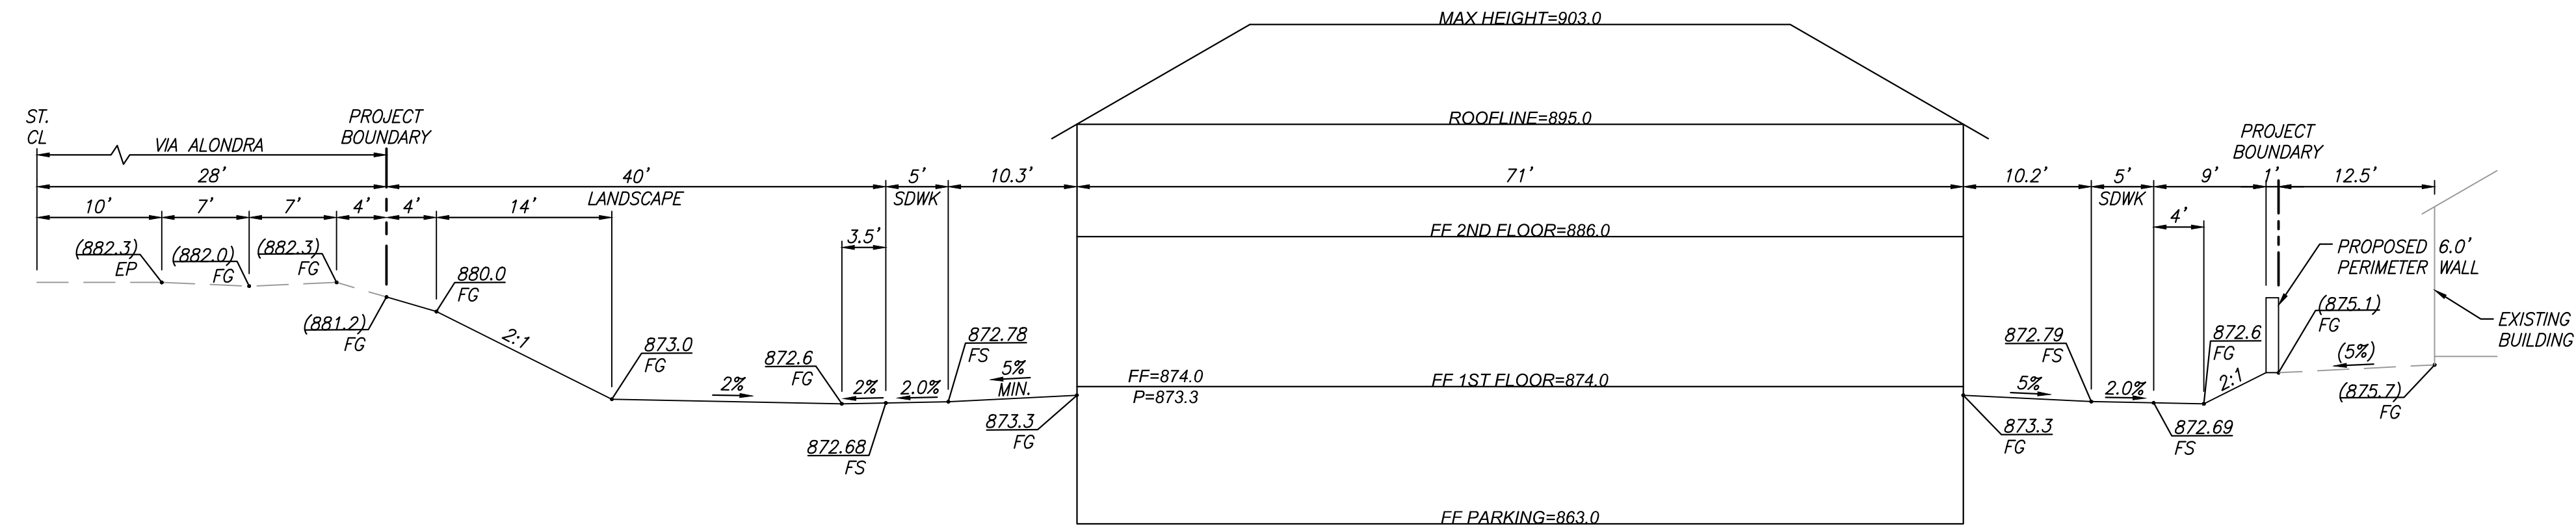


## SECTION A-A

SCALE: 1"=10'

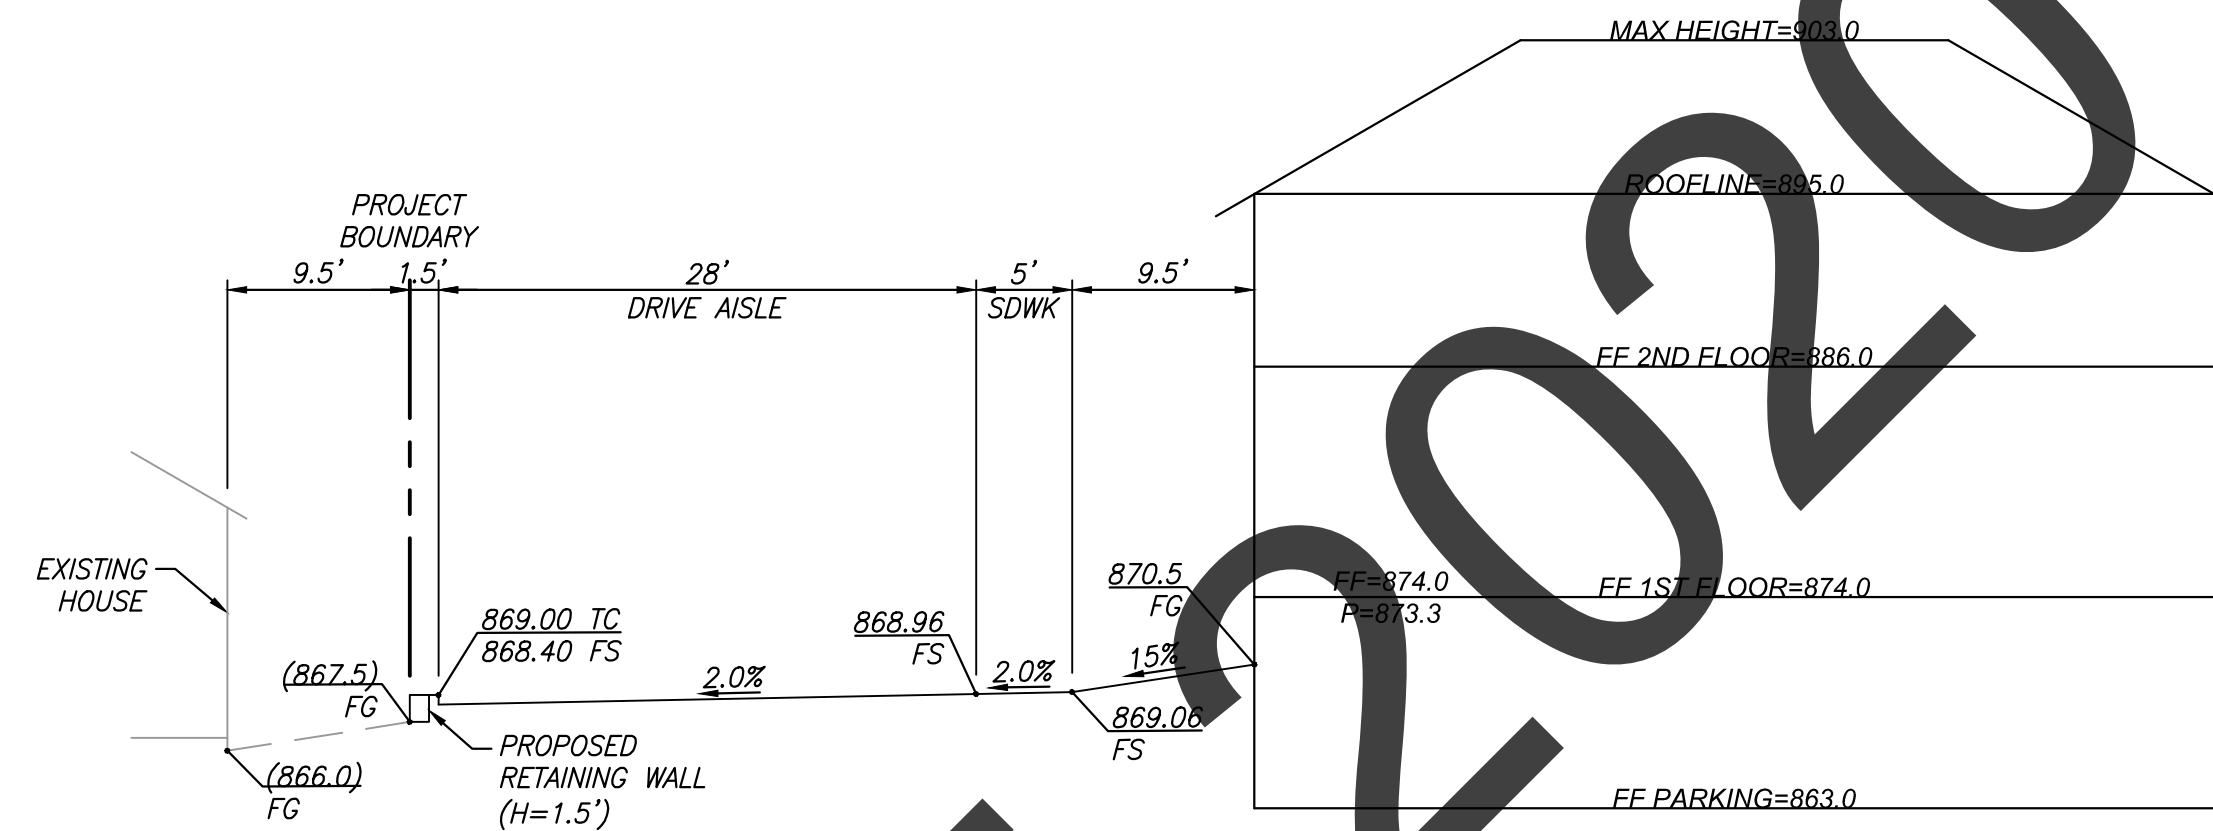


## SECTION B-B

SCALE: 1"=10'

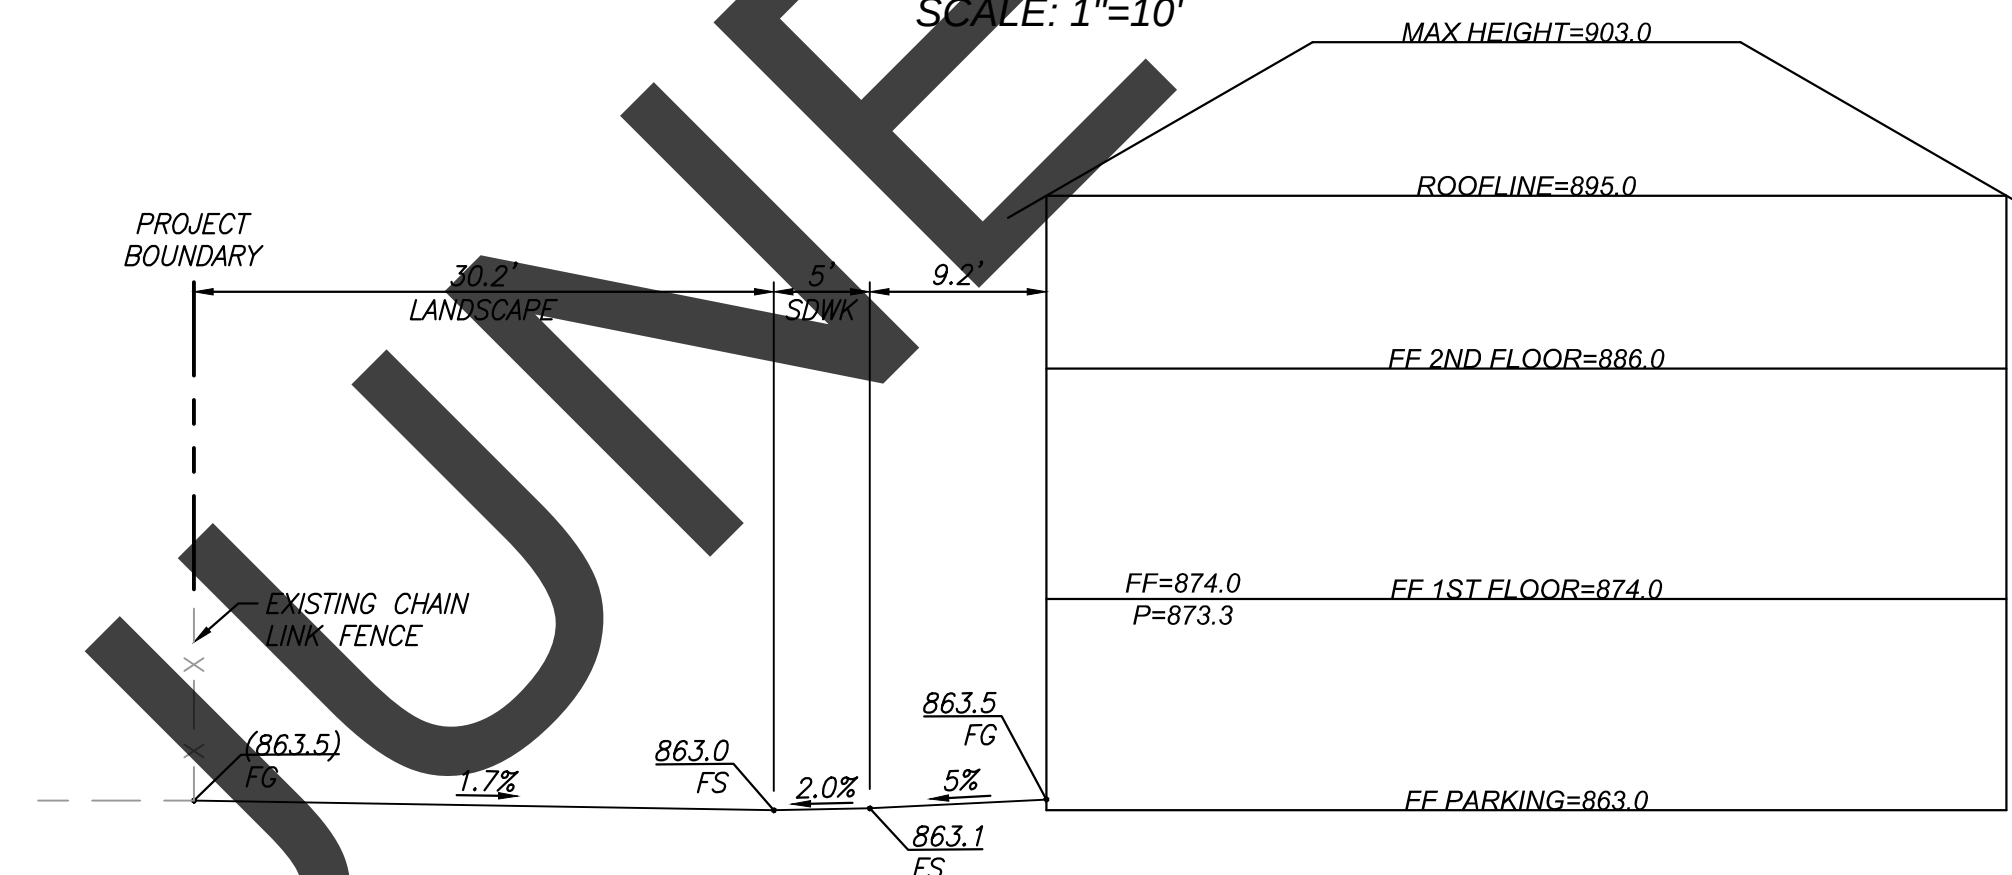


## SECTION C-C

SCALE: 1"=10'

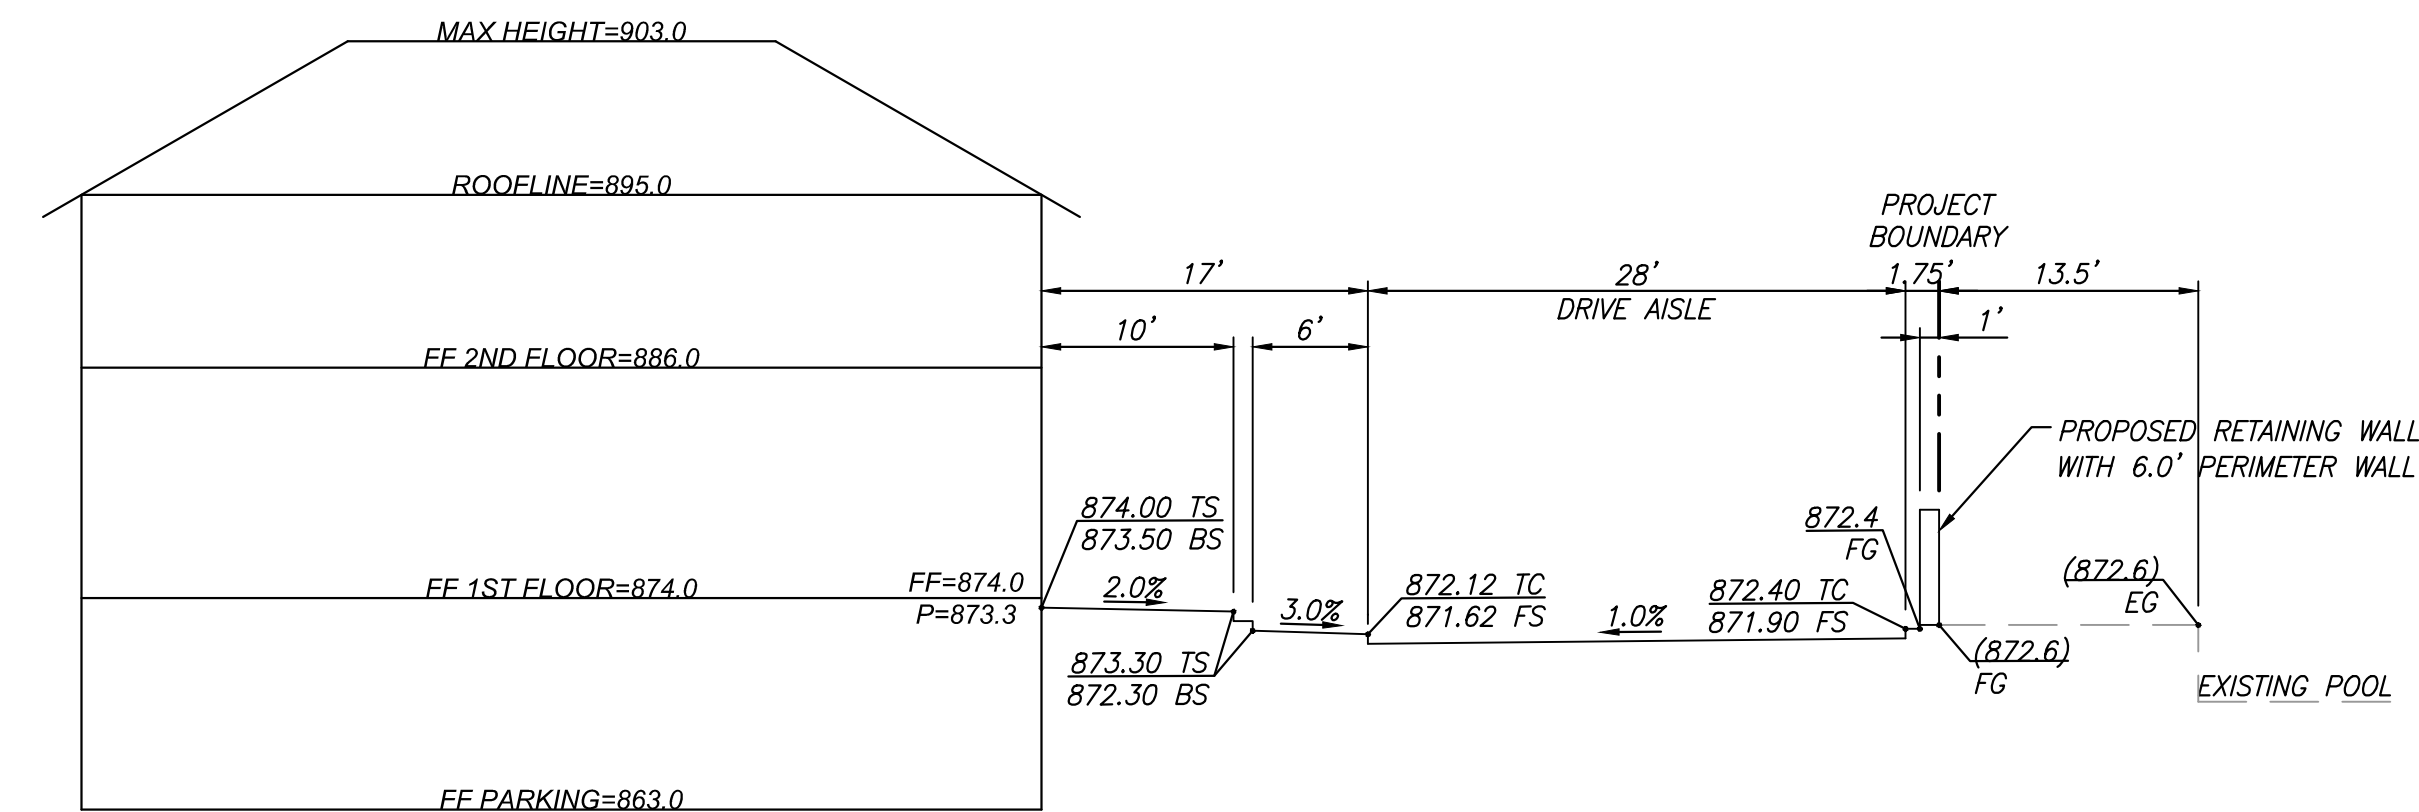

## SECTION D-D

SCALE: 1"=10'

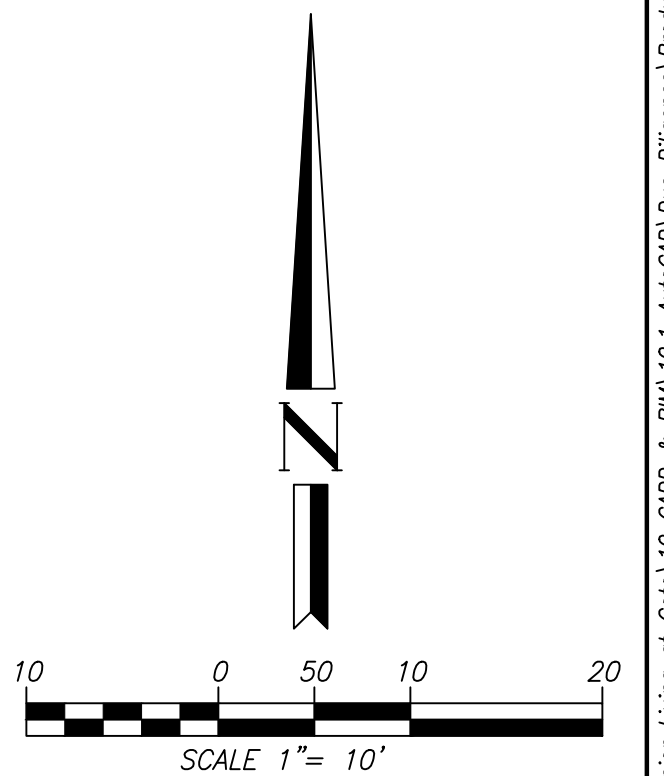

LEGACY AT COTO  
COTO DE CAZA, CA

SHEET 2 OF 2

DATE: 04/30/2020

PREPARED BY:  
**HUITT-ZOLIARS**  
Huitt-Zollars, Inc. Irvine  
2603 Main Street, Suite 400  
Irvine, California 92614  
Phone (949) 988-5815 Fax (949) 988-5820

PREPARED FOR:

1209 SANTIAGO DRIVE  
NEWPORT BEACH, CA 92660  
(310) 570-5398



R:\R09047.01 - Legacy Senior Living at Coto\10 CADD & BIM\10.1 AutoCAD\Due Diligence\Production\Site Plan\Due Diligence Site Plan\_v3-NEW.dwg Apr 30 2020 12:02pm