




LOCATION MAP

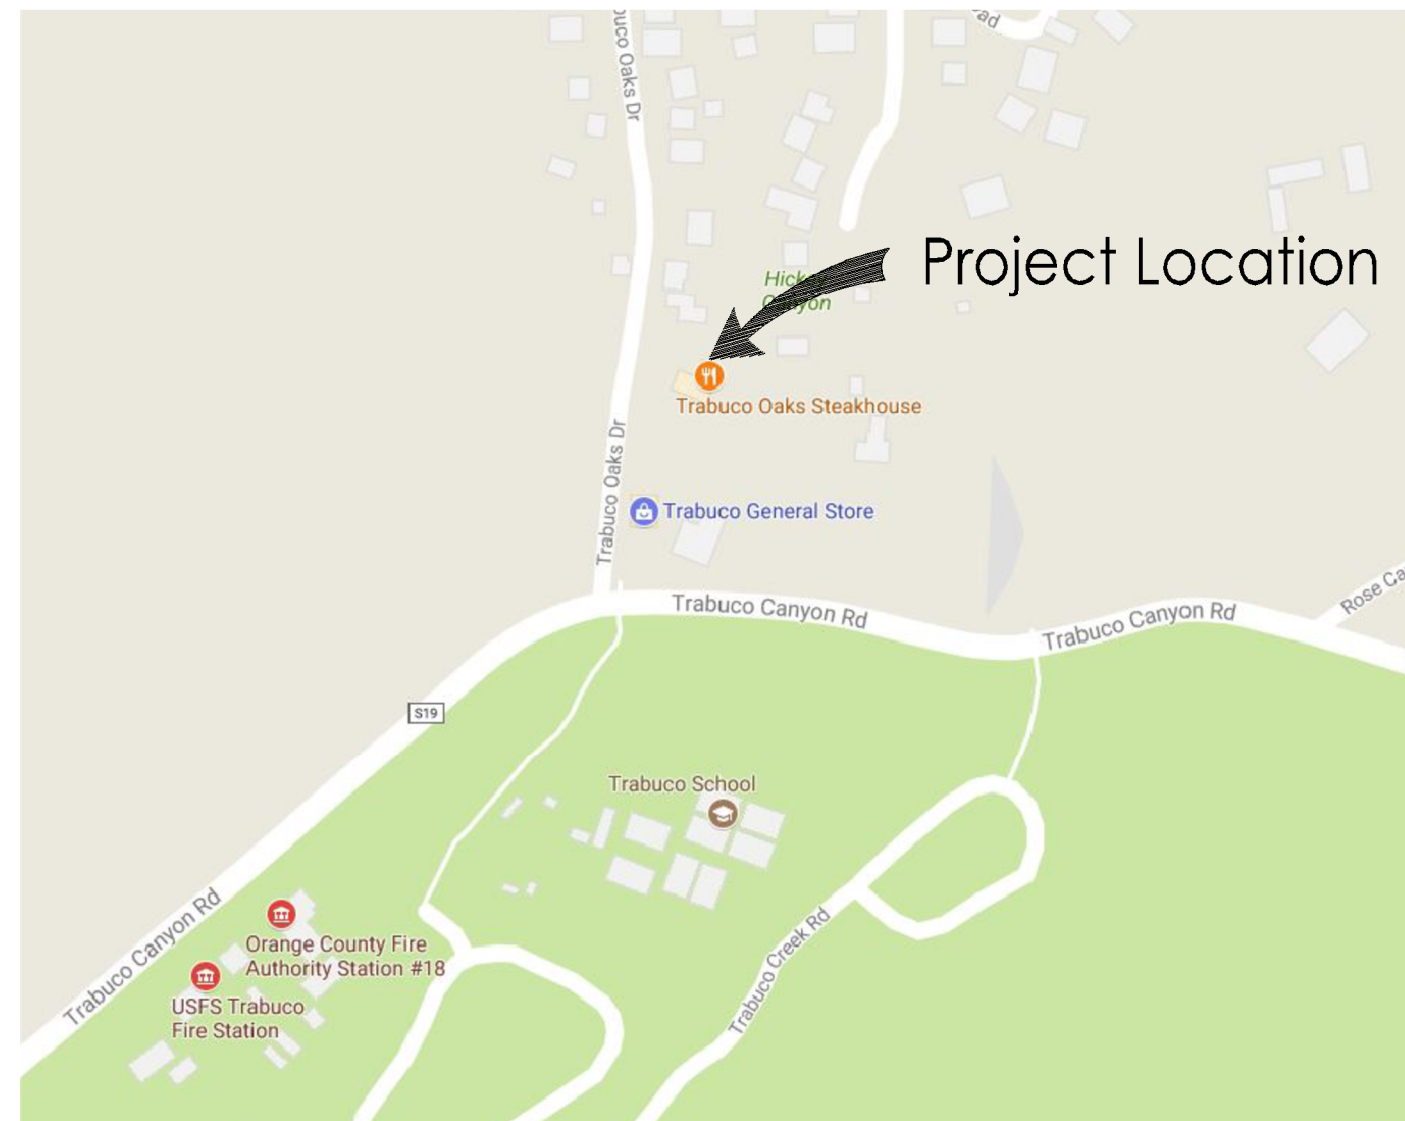


VICINITY MAP

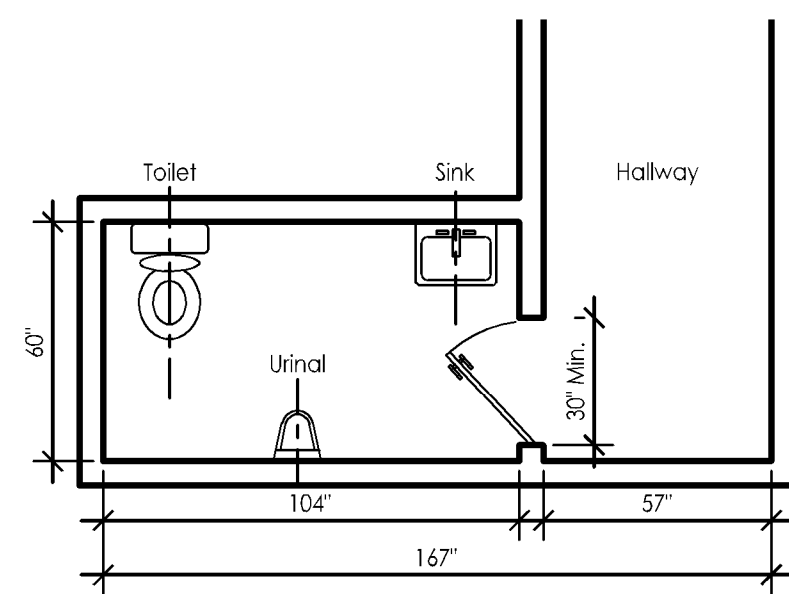


Existing Restroom Layout

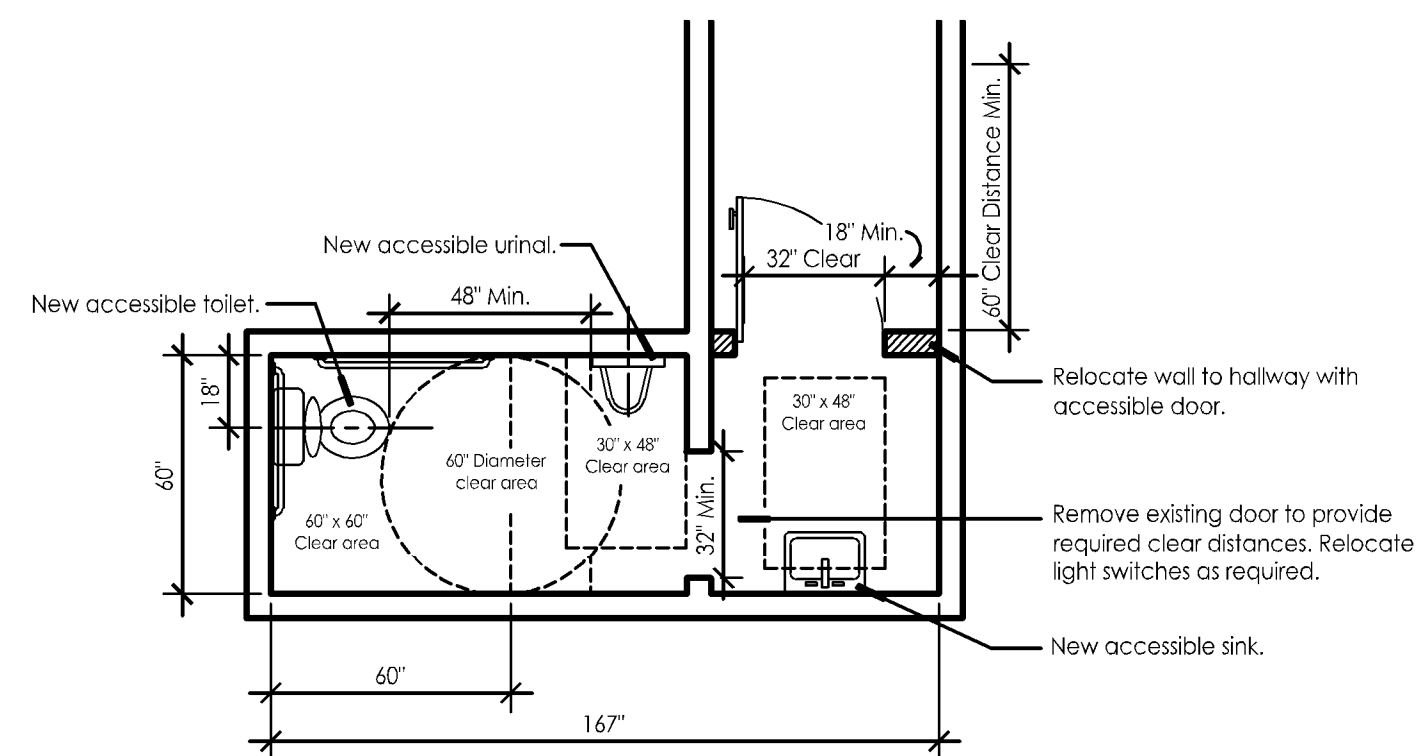

Proposed Accessible Restroom Layout

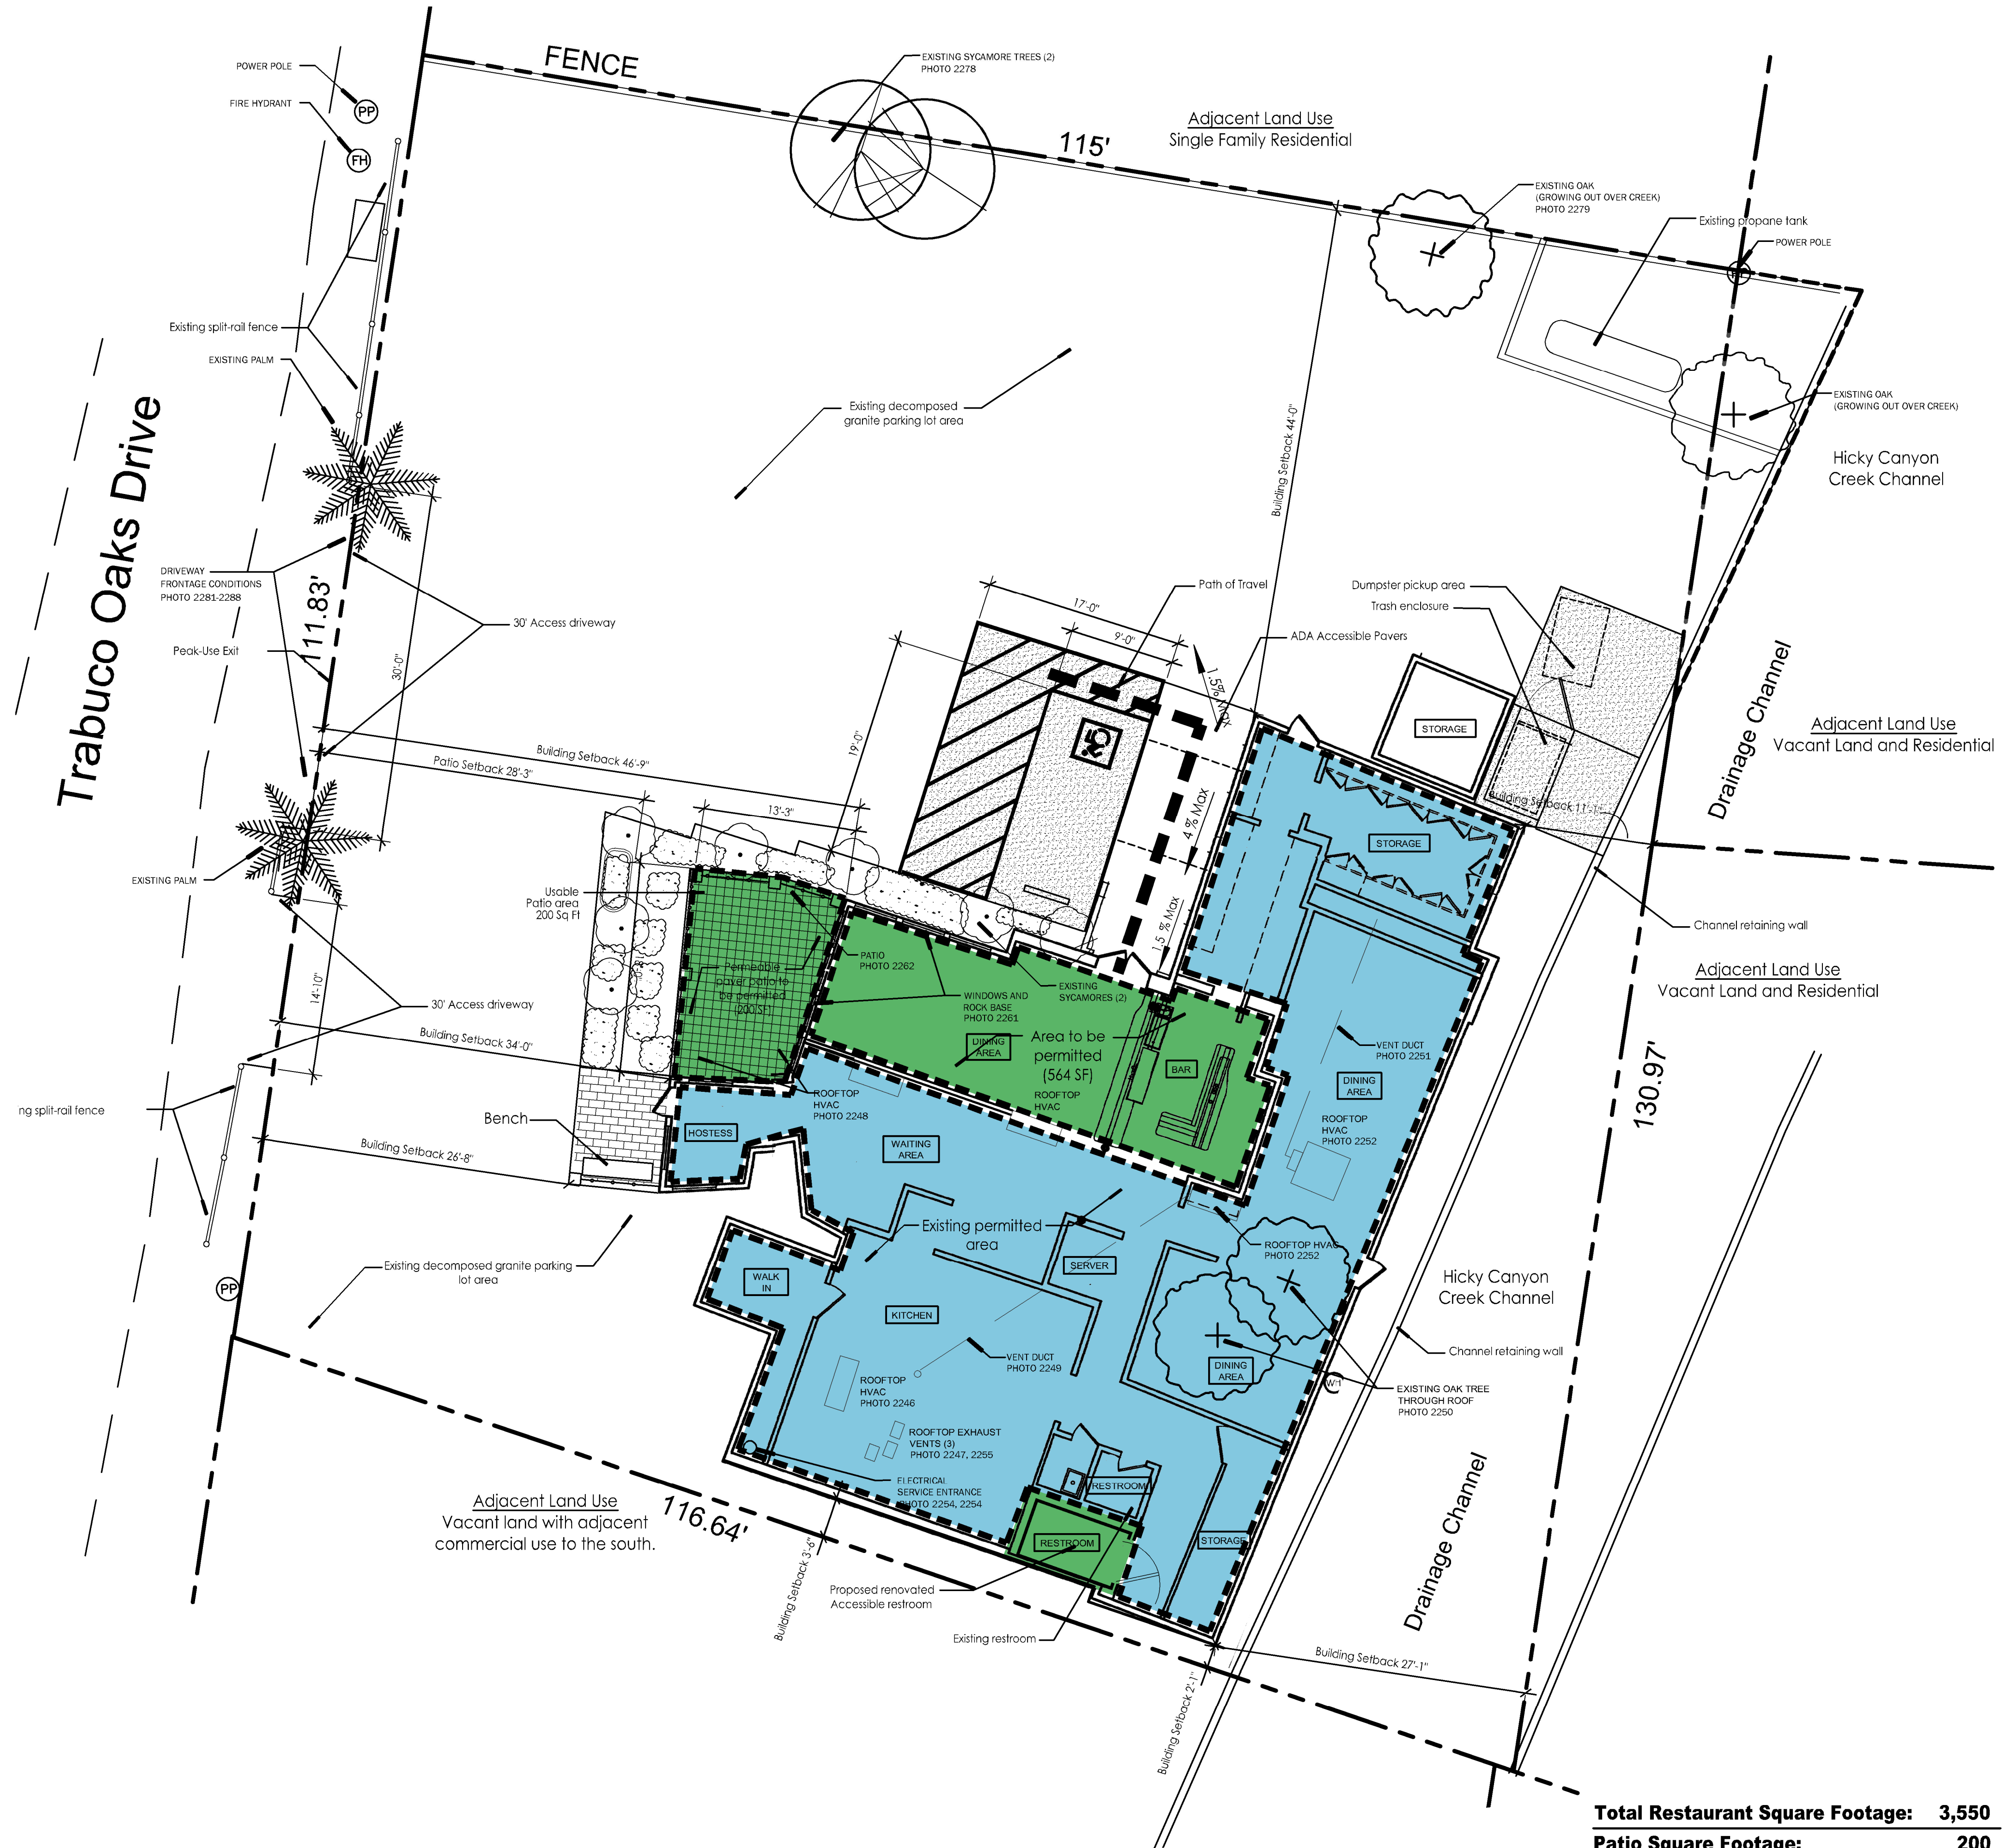

**Total Restaurant Square Footage: 3,550**  
**Patio Square Footage: 200**  
**Indoor Restaurant Square Footage: 3,350**

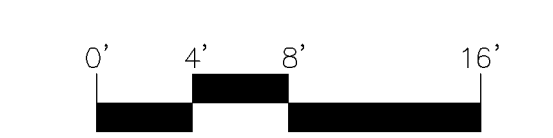

**Landscape Dynamics**  
 URBAN | ECOSYSTEM | SOLUTIONS  
 Landscape Architecture - Consulting  
 Water Management - Certified Arboriculture  
 3359 Locust Street, Riverside, California  
 (951) 264-4839  
 innovate@landscape-dynamics.net  
 DESIGN PROJECT MANAGER  
 Greg Zoll  
 gregzoll@landscape-dynamics.net  
 (951) 264-4839

SEAL :



CONSULTANT :

PROJECT NAME :  
**Trabuco Oaks Steakhouse**  
 LD PROJECT NO: 0244

ADDRESS :  
**20782 Trabuco Oaks Dr**  
**Trabuco Canyon, CA 92679**







# REVISED SITE PLAN

△			
△			
△			
△			
△			


NO.	DATE	DESCRIPTION	BY
DATE:	11/17/2021	SCALE:	AS NOTED
DRAWN BY:	GPZ	CHECKED BY:	GPZ
PROJECT MGR:	GPZ		
CAD DWG FILE:			
COPYRIGHT:			
SHEET TITLE:			

SHEET NUMBER:


SHEET **1 OF 2**

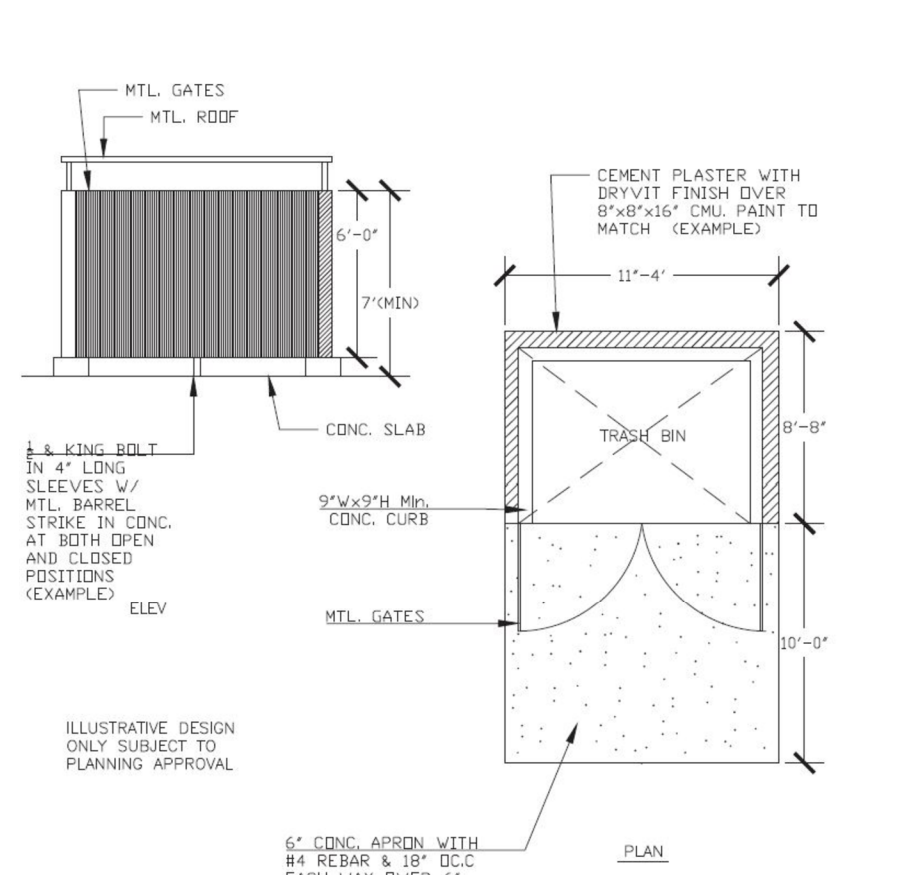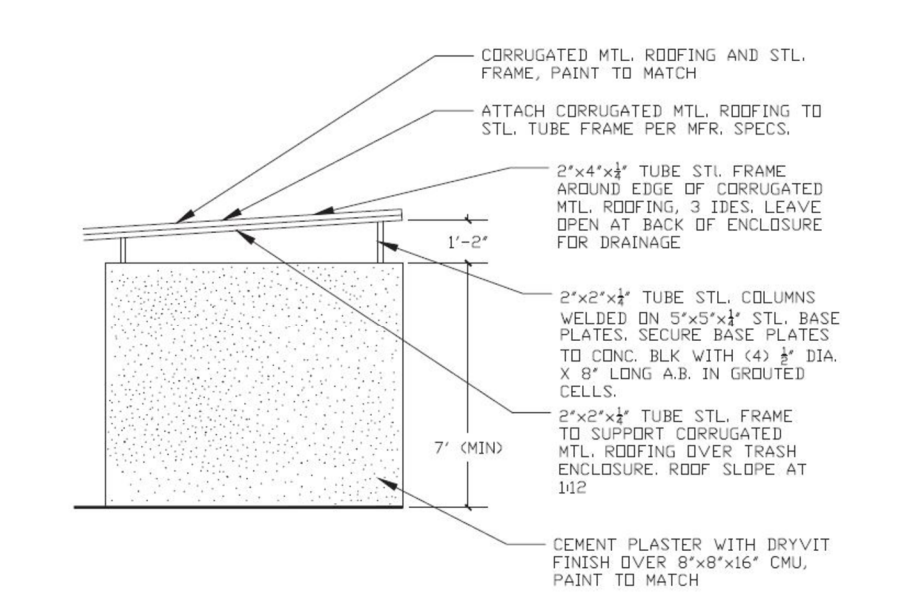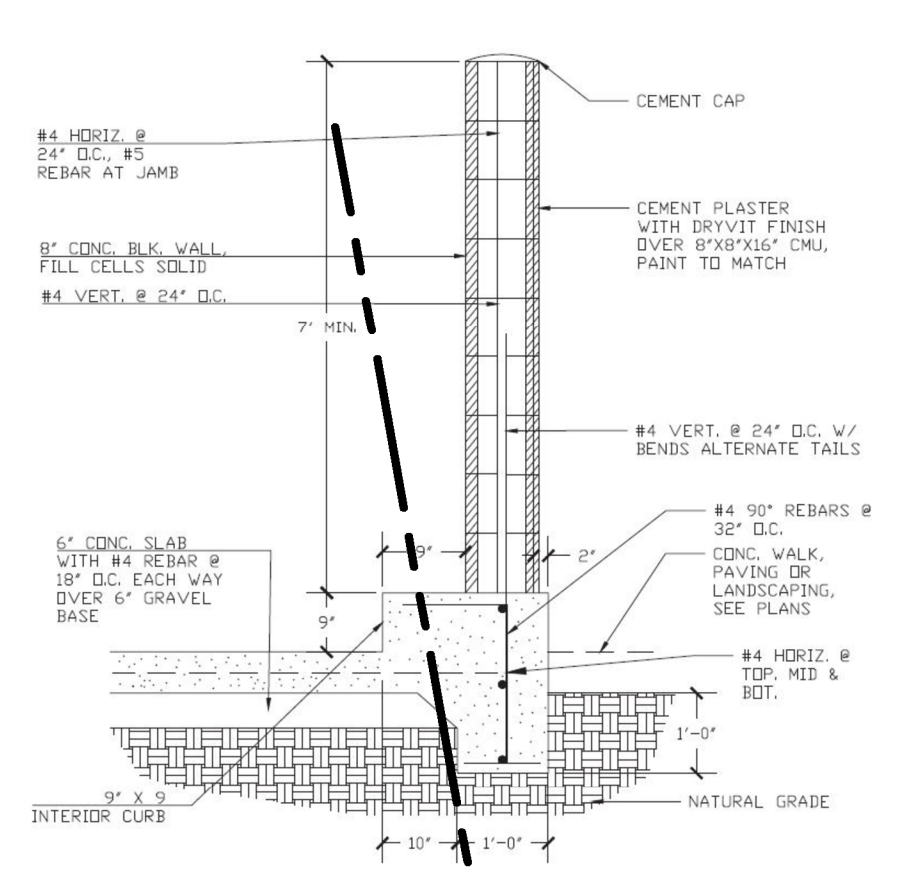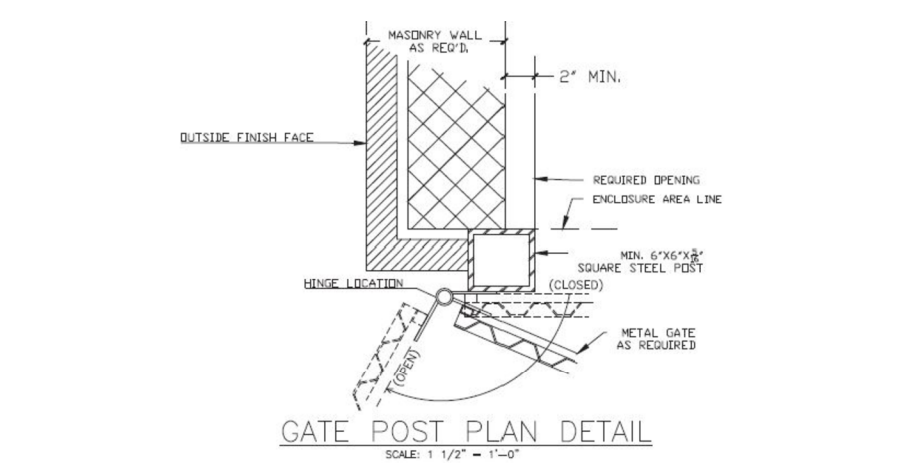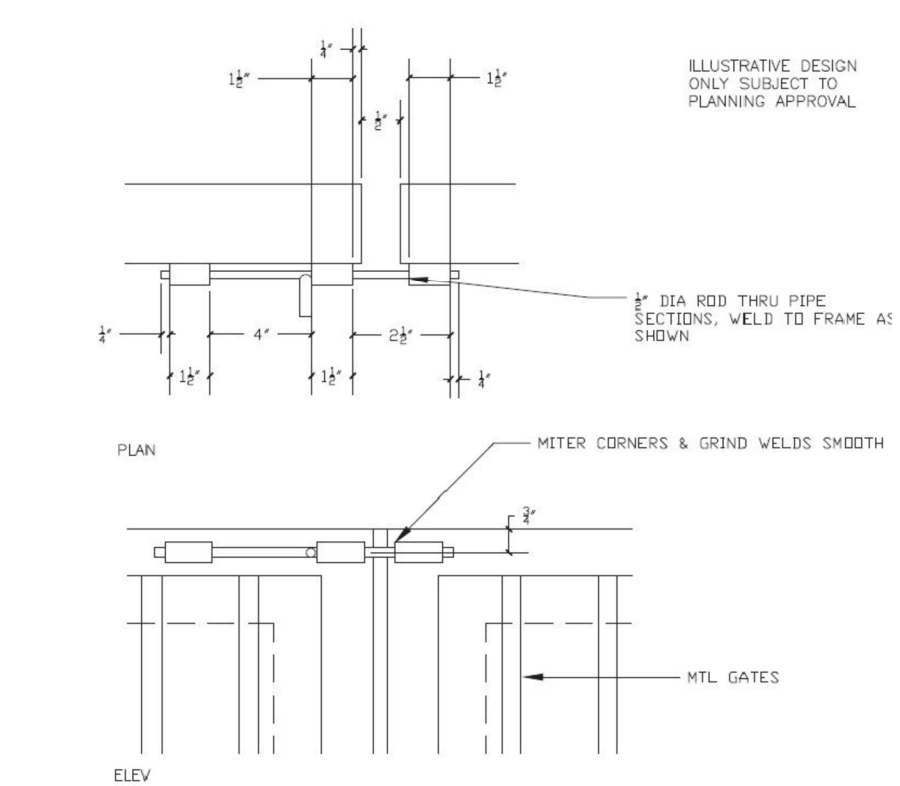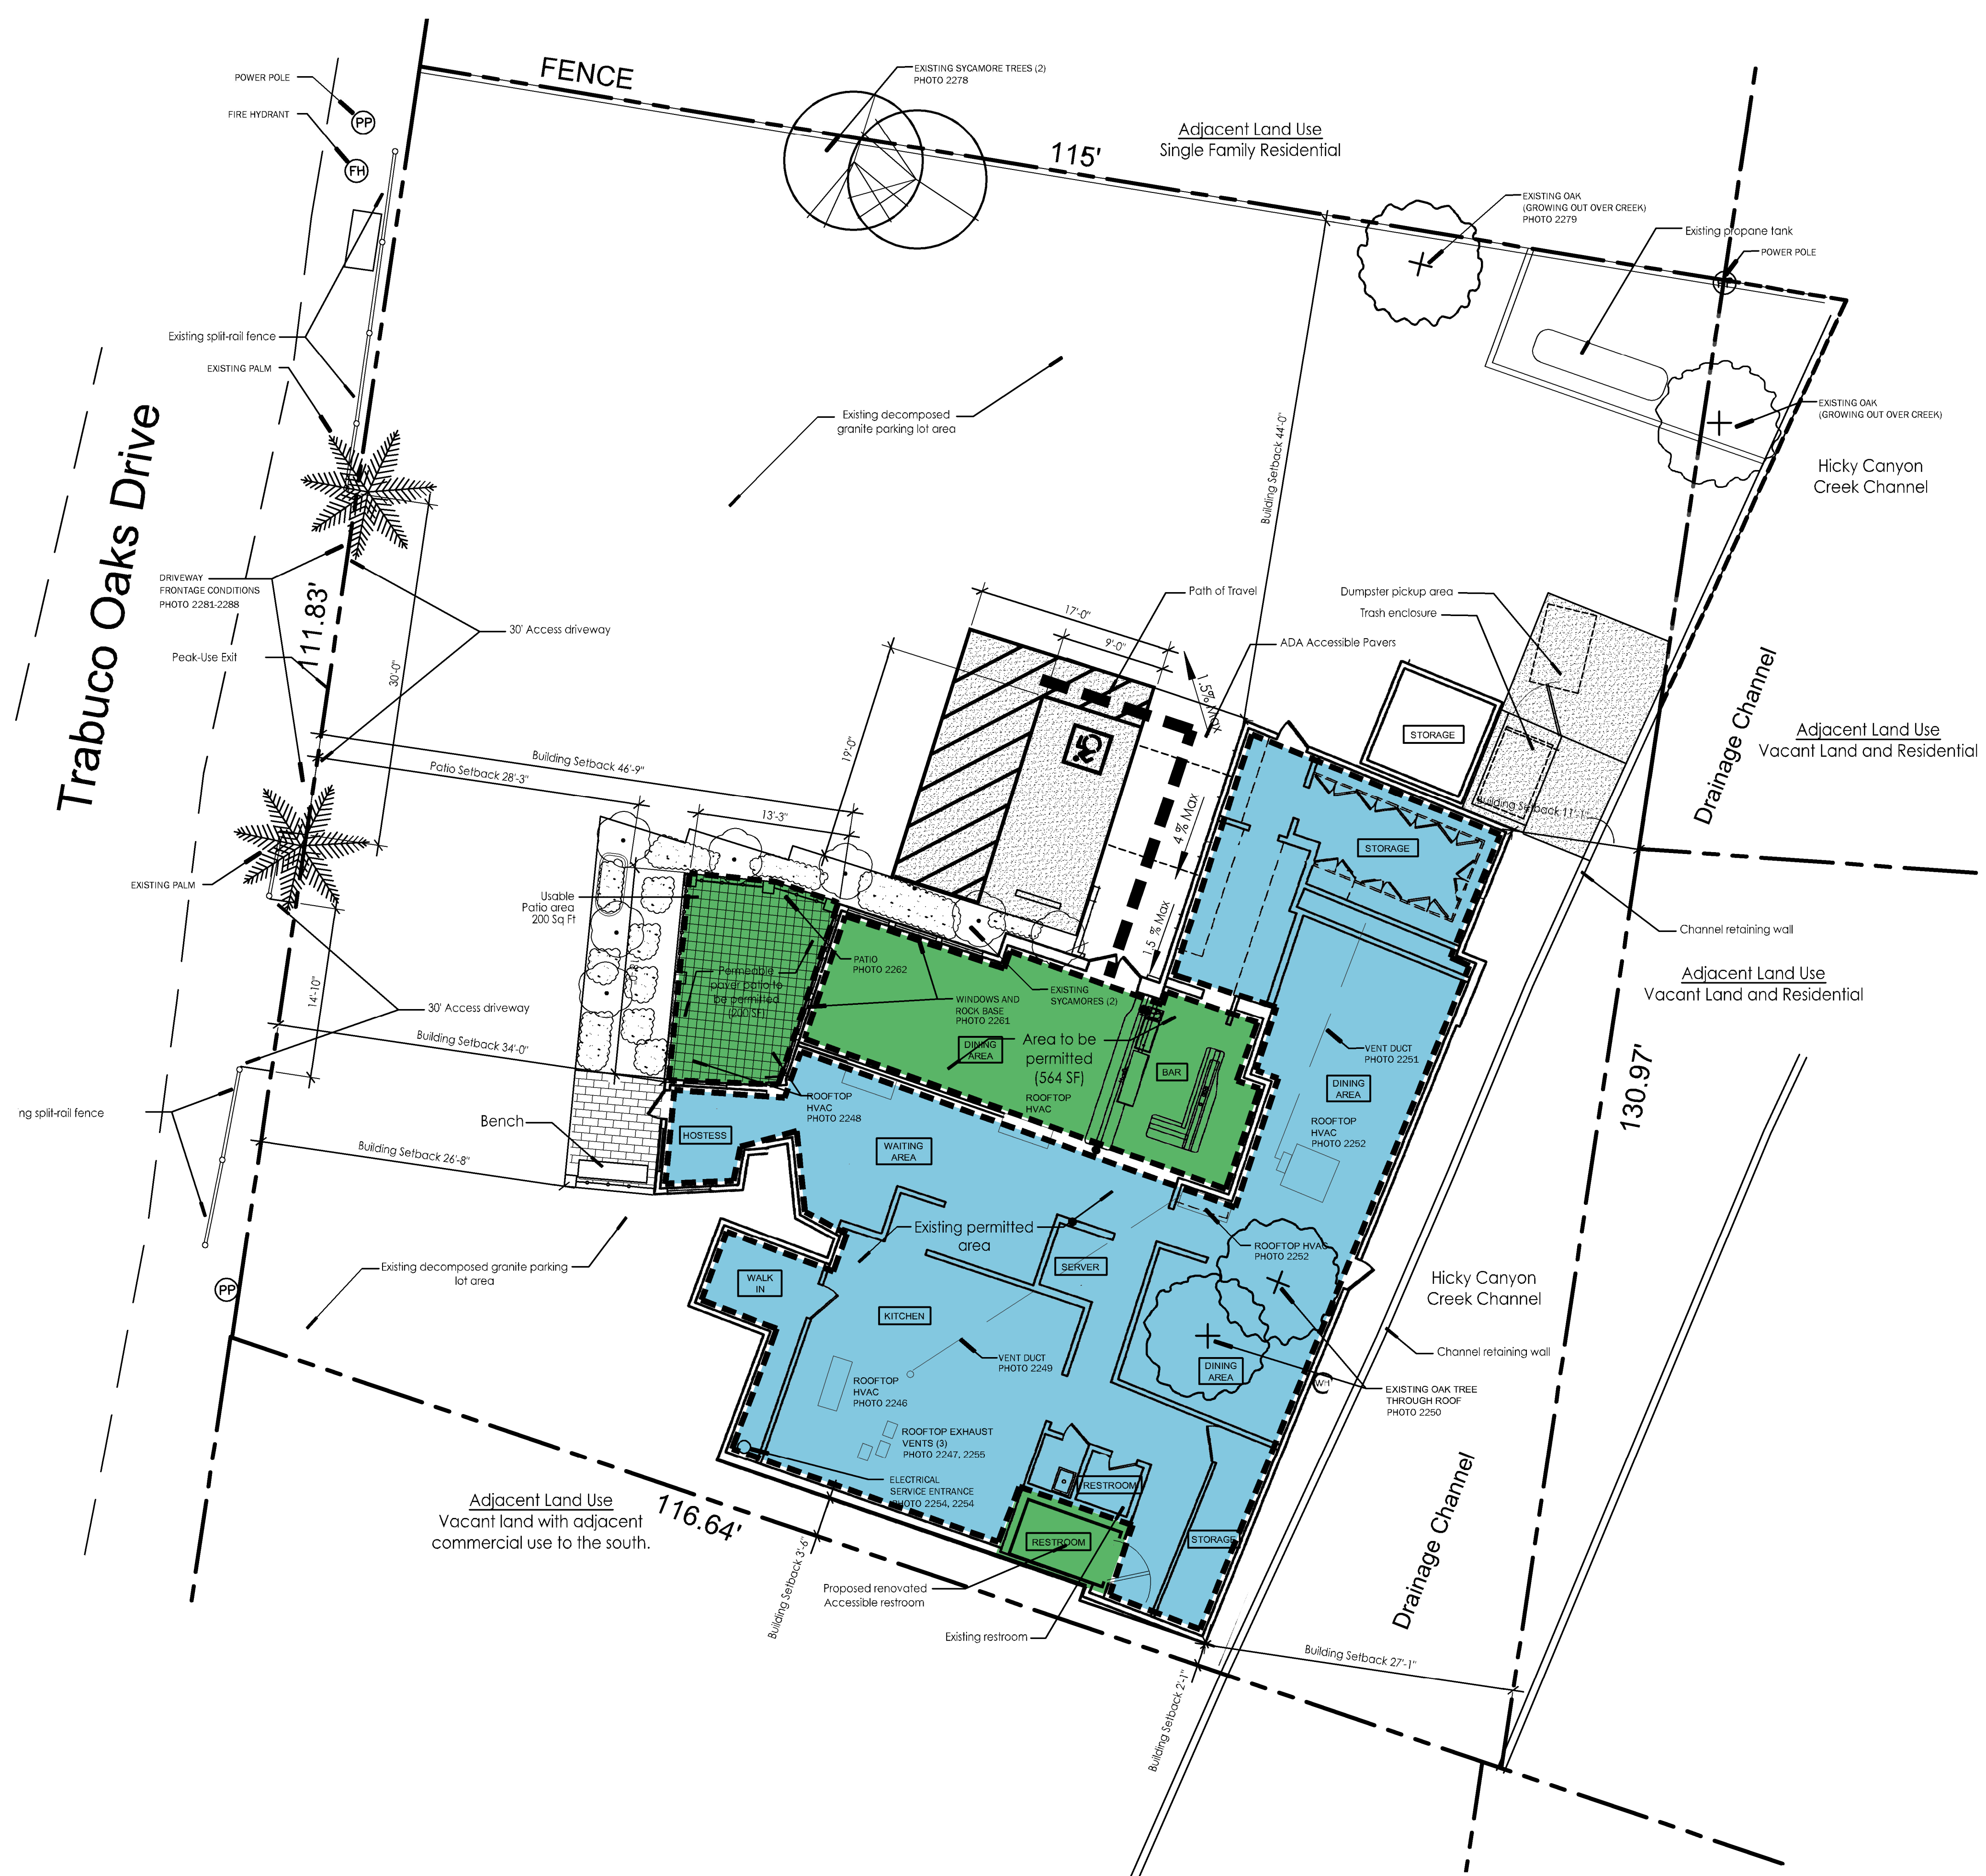

**TRASH ENCLOSURE DETAILS**

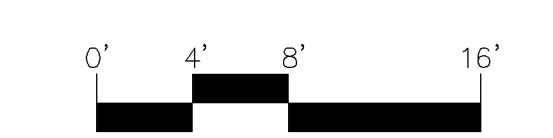

**Landscape Dynamics**  
 URBAN | ECOSYSTEM | SOLUTIONS  
 Landscape Architecture - Consulting  
 Water Management - Certified Arboriculture  
 3359 Locust Street, Riverside, California  
 (951) 264-4839  
 innovate@landscapeDynamics.net  
 DESIGN PROJECT MANAGER  
 Greg Zoll  
 gregzoll@landscapeDynamics.net  
 (951) 264-4839

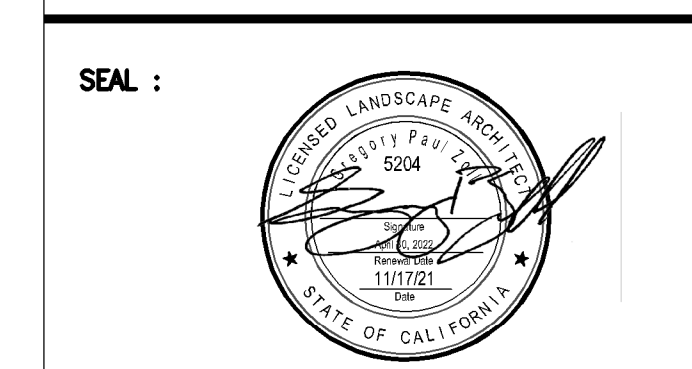

CONSULTANT :

PROJECT NAME :  
**Trabuco Oaks Steakhouse**  
 LD PROJECT NO: 0244

ADDRESS :  
**20782 Trabuco Oaks Dr**  
**Trabuco Canyon, CA 92679**

**REVISED  
 SITE PLAN**

△			
△			
△			
△			
△			

NO.	DATE	DESCRIPTION	BY
DATE:	11/17/2021	SCALE:	AS NOTED
DRAWN BY:	GPZ	CHECKED BY:	GPZ
PROJECT MGR:	GPZ		

CAD DWG FILE:

COPYRIGHT:

SHEET TITLE:

SHEET NUMBER:

SHEET **2 OF 2**



**Landscape Dynamics**  
 URBAN | ECOSYSTEM | SOLUTIONS  
 Landscape Architecture - Consulting  
 Water Management - Certified Arboriculture  
 3359 Locust Street, Riverside, California  
 (951) 264-4839  
 innovate@LandscapeDynamics.net  
 DESIGN PROJECT MANAGER  
 Greg Zoll  
 gregzoll@landscapedynamics.net  
 (951) 264-4839

SEAL :



CONSULTANT :

PROJECT NAME :  
**Trabuco Oaks Steakhouse**  
 LD PROJECT NO: 0244

ADDRESS :  
**20782 Trabuco Oaks Dr**  
**Trabuco Canyon, CA 92679**


**PROPOSED SITE PLAN,  
 PARKING EXHIBITS,  
 AND EXISTING  
 BUILDING ELEVATIONS**

△			
△			
△			
△			
△			

NO.	DATE	DESCRIPTION	BY
DATE:	4/4/19	SCALE:	AS NOTED
DRAWN BY:	GPZ	CHECKED BY:	GPZ
PROJECT MGR:	GPZ		
CAD DWG FILE:			
COPYRIGHT:			
SHEET TITLE:			

**OFF-PEAK HOURS PARKING**


SHEET NUMBER:  
 SHEET **5** OF **6**

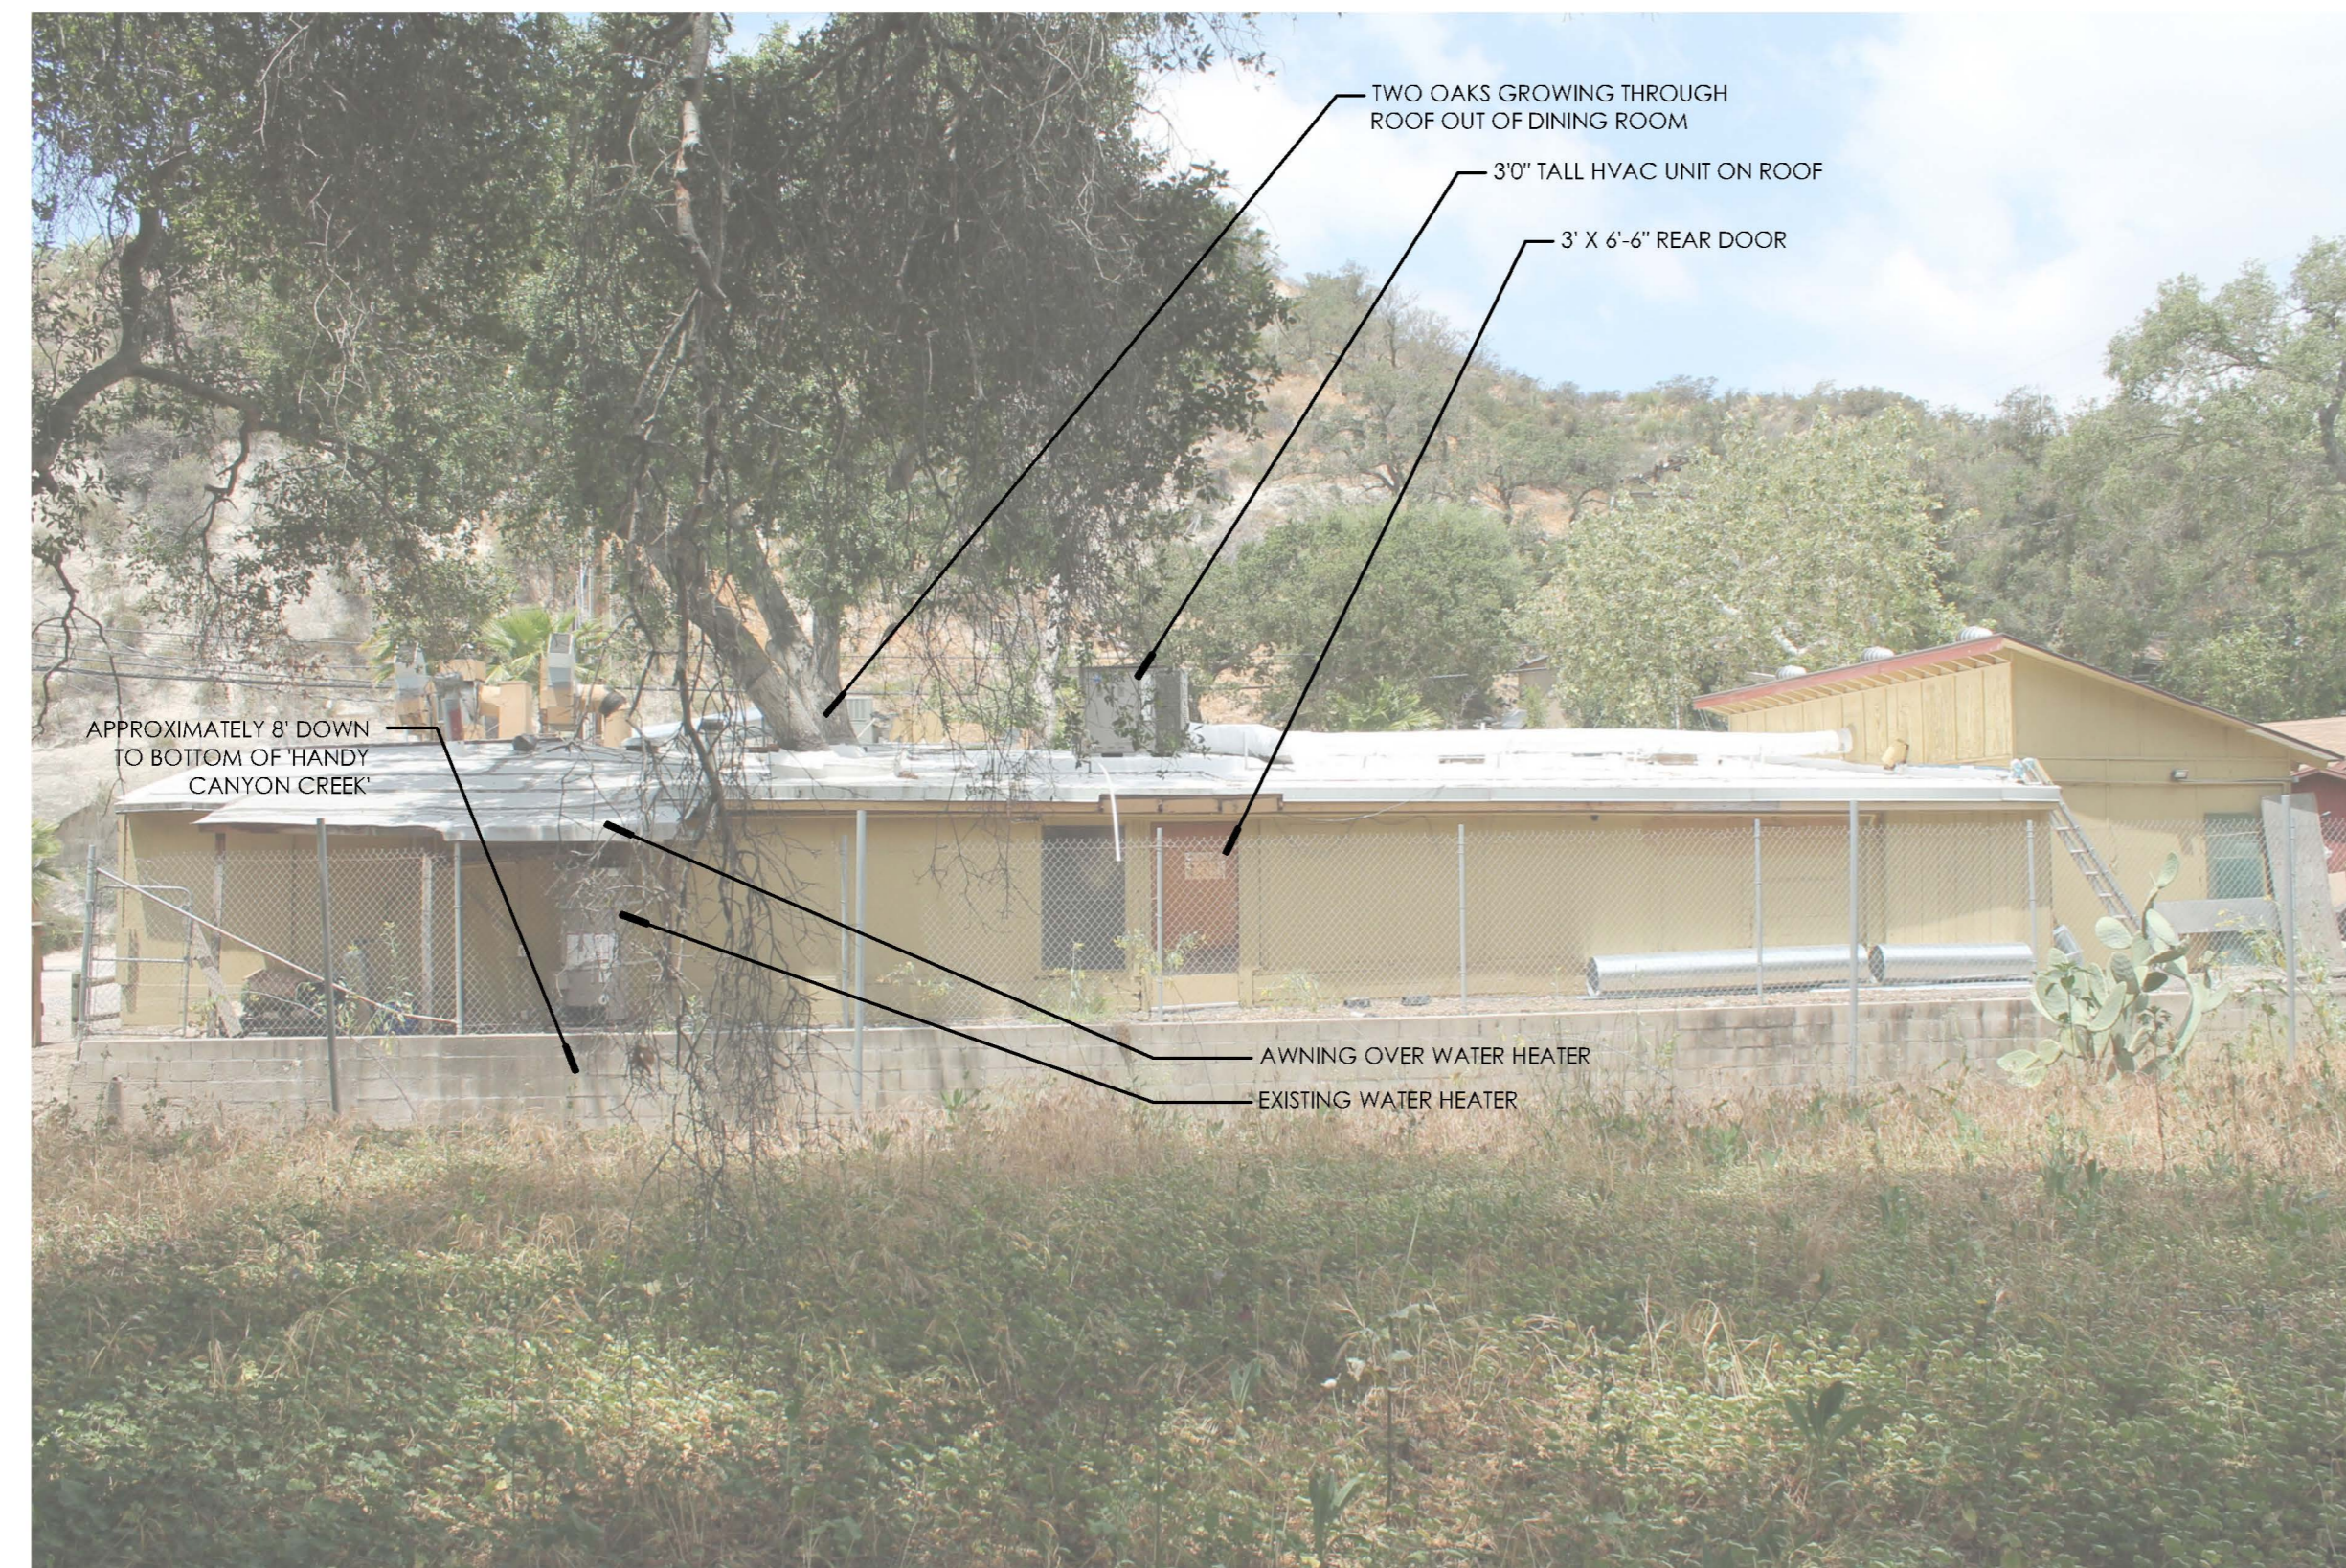


REAR (EAST) ELEVATION



SIDE (NORTH) ELEVATION

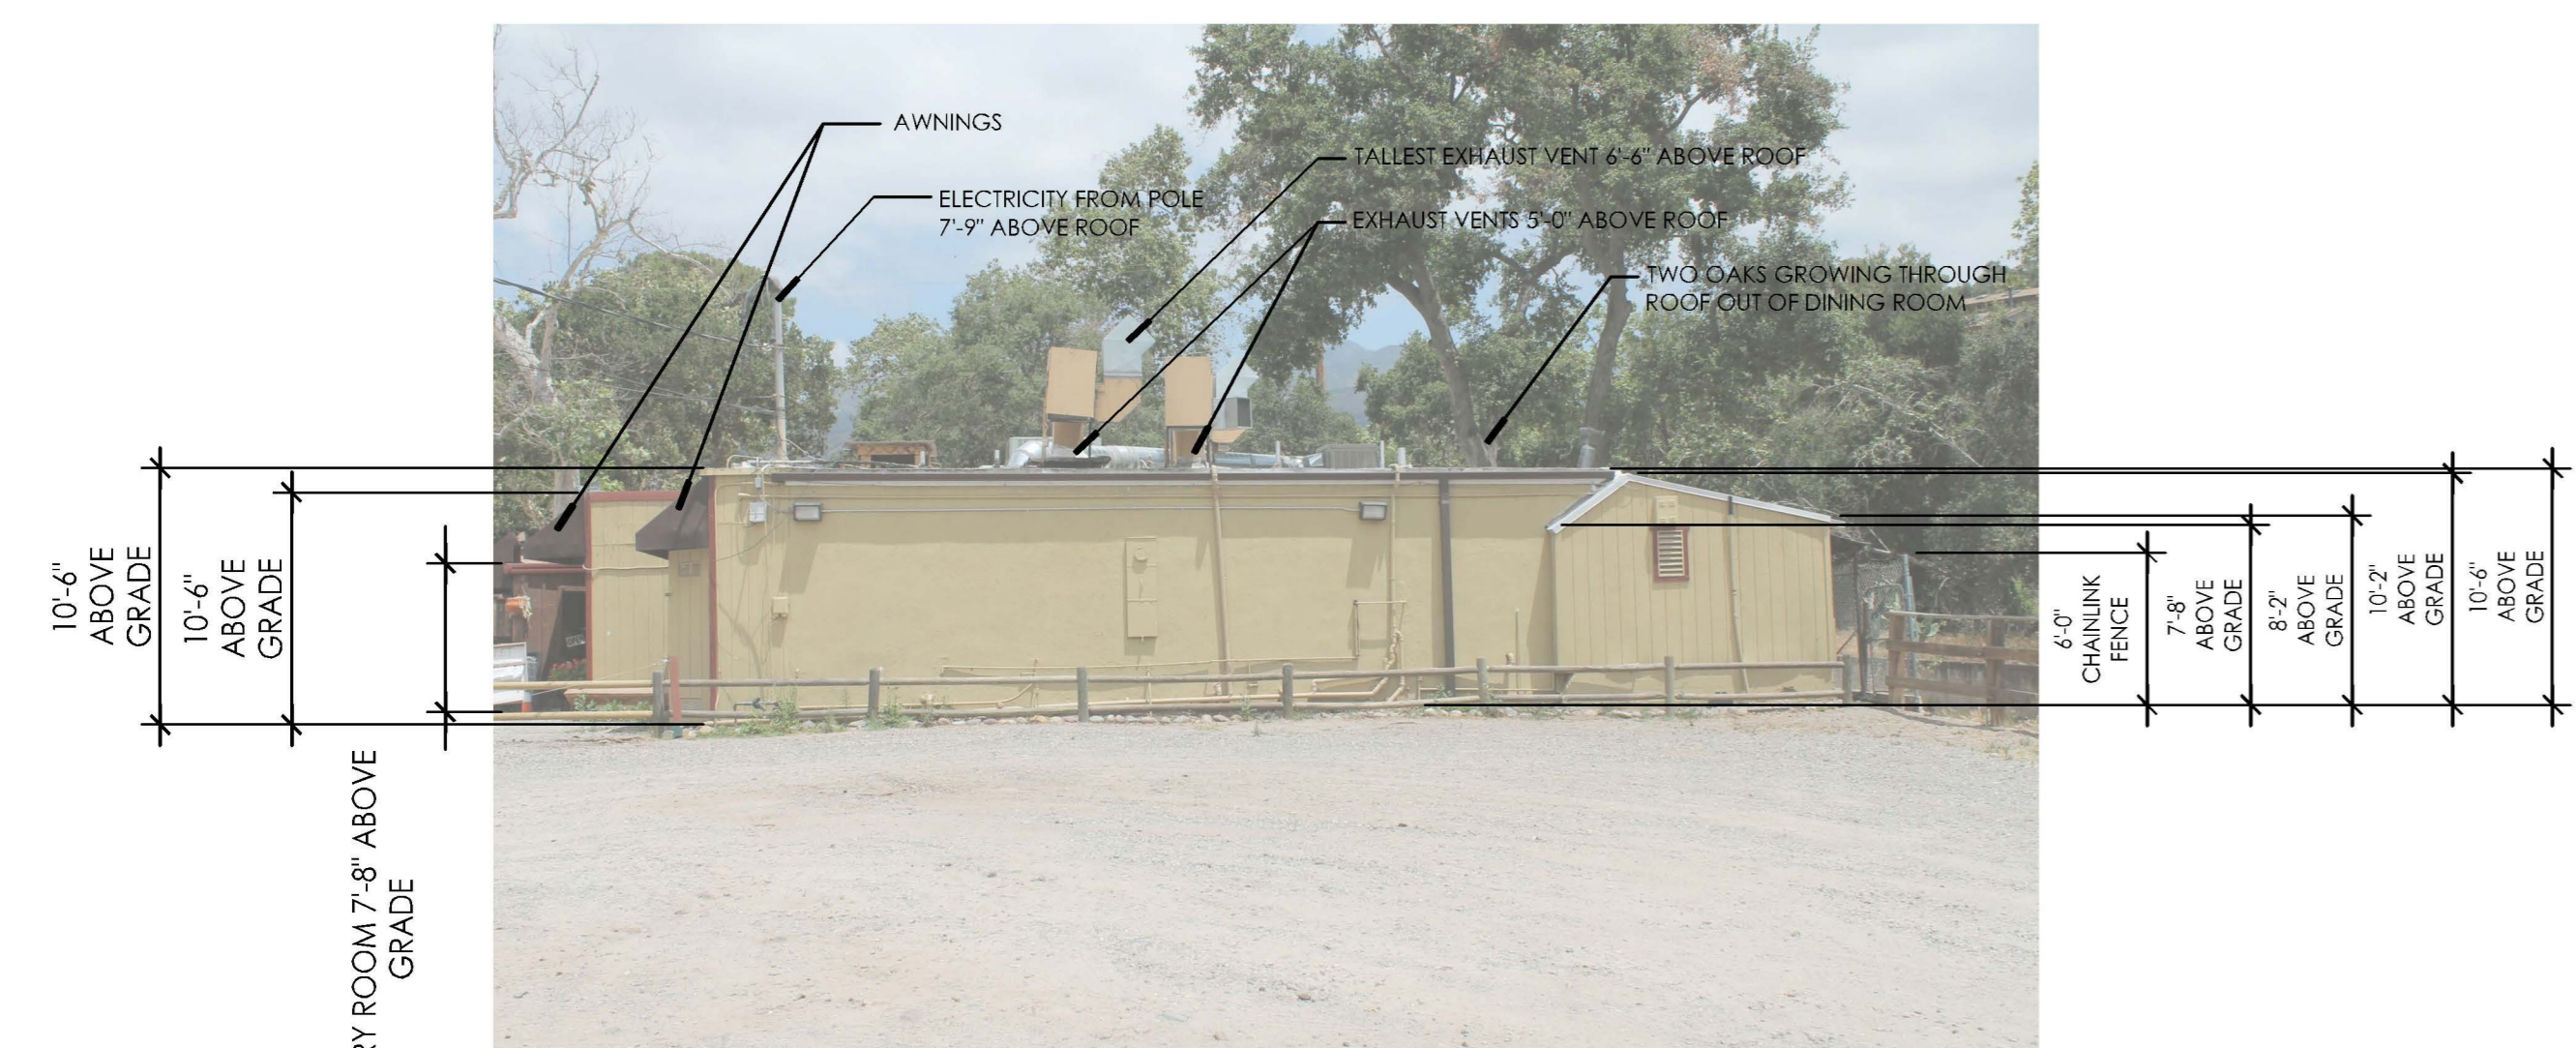


SIDE (SOUTH) ELEVATION

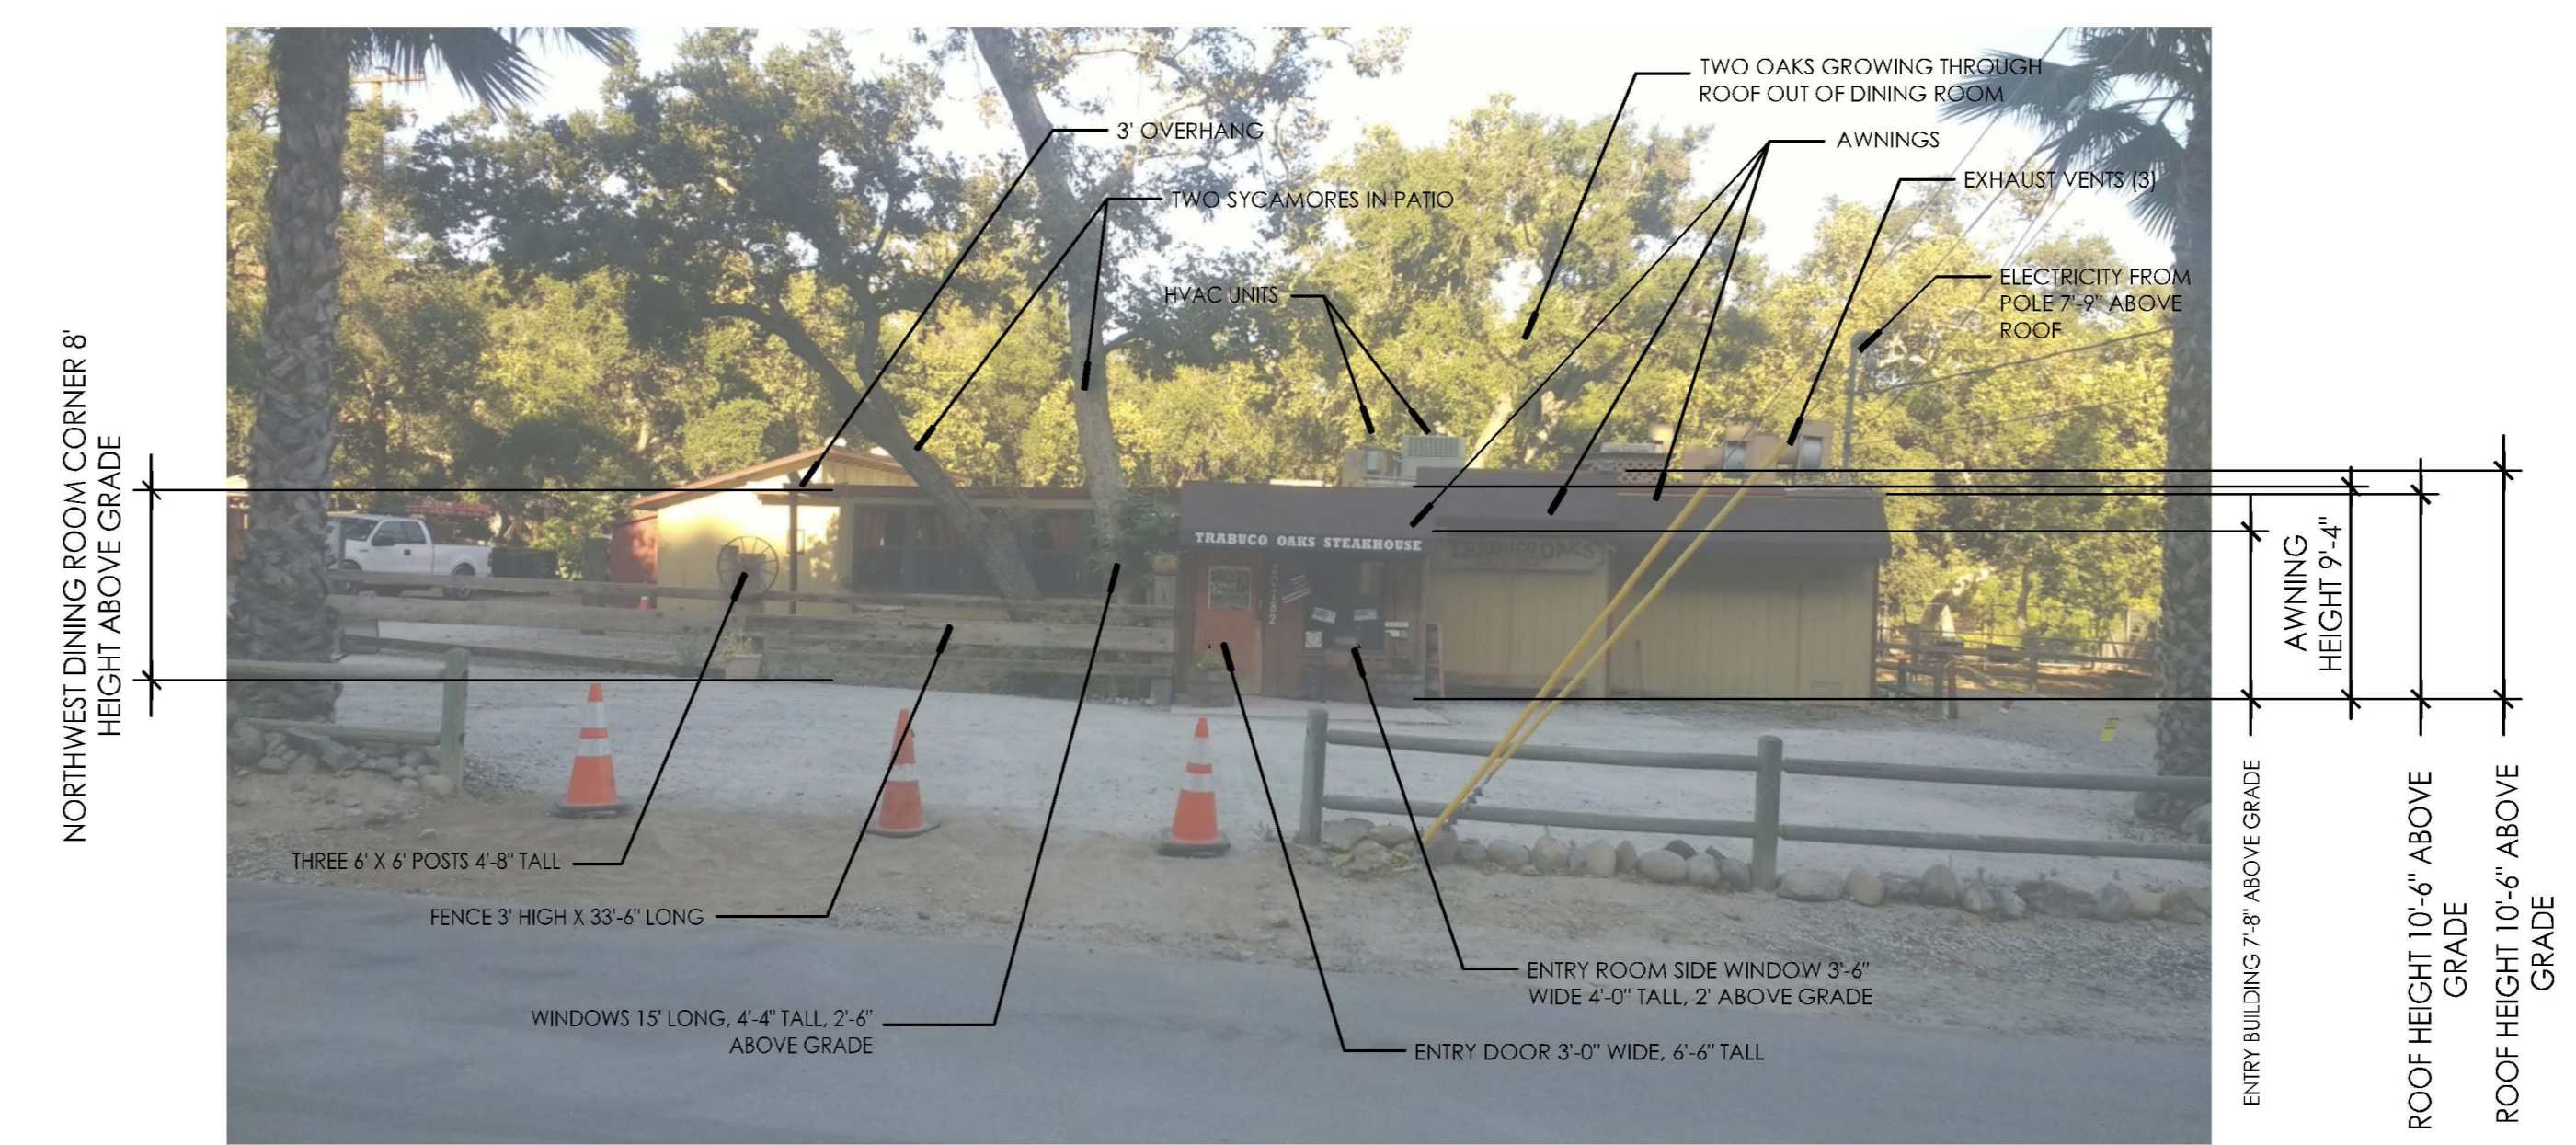


FRONT (WEST) ELEVATION



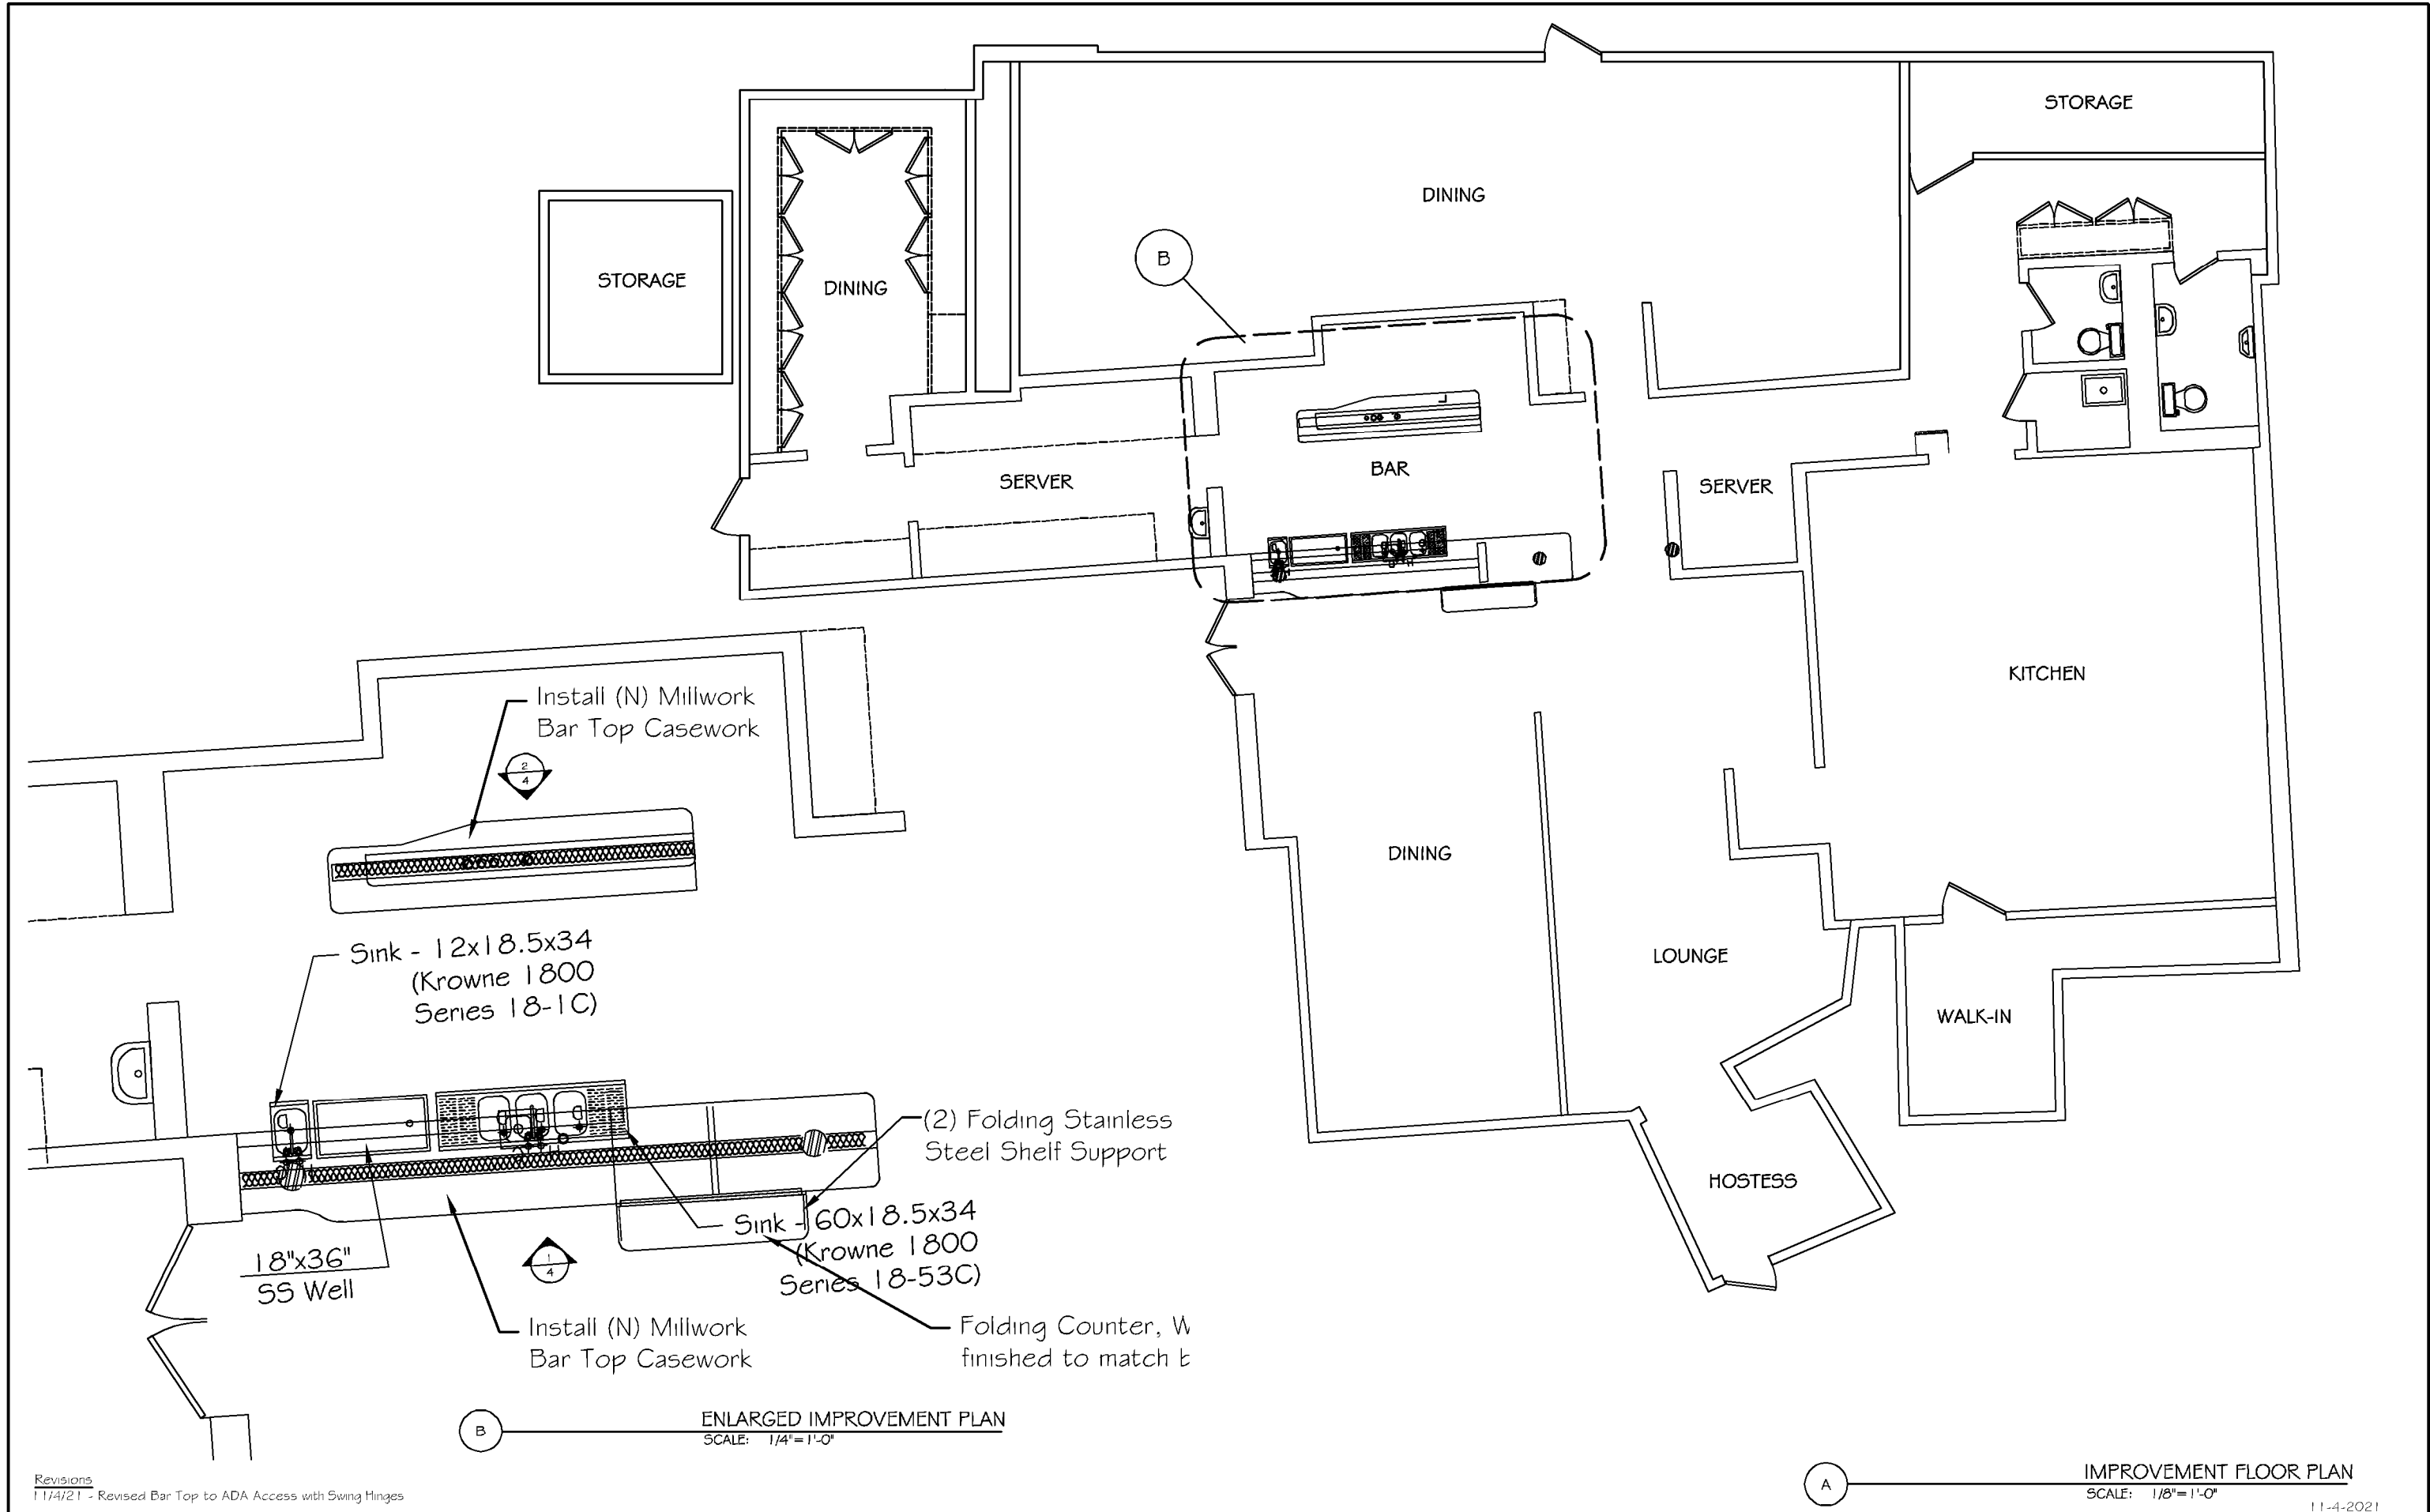

Revisions  
11/4/21 - Revised Bar Top to ADA Access with Swing Hinges

11-4-2021

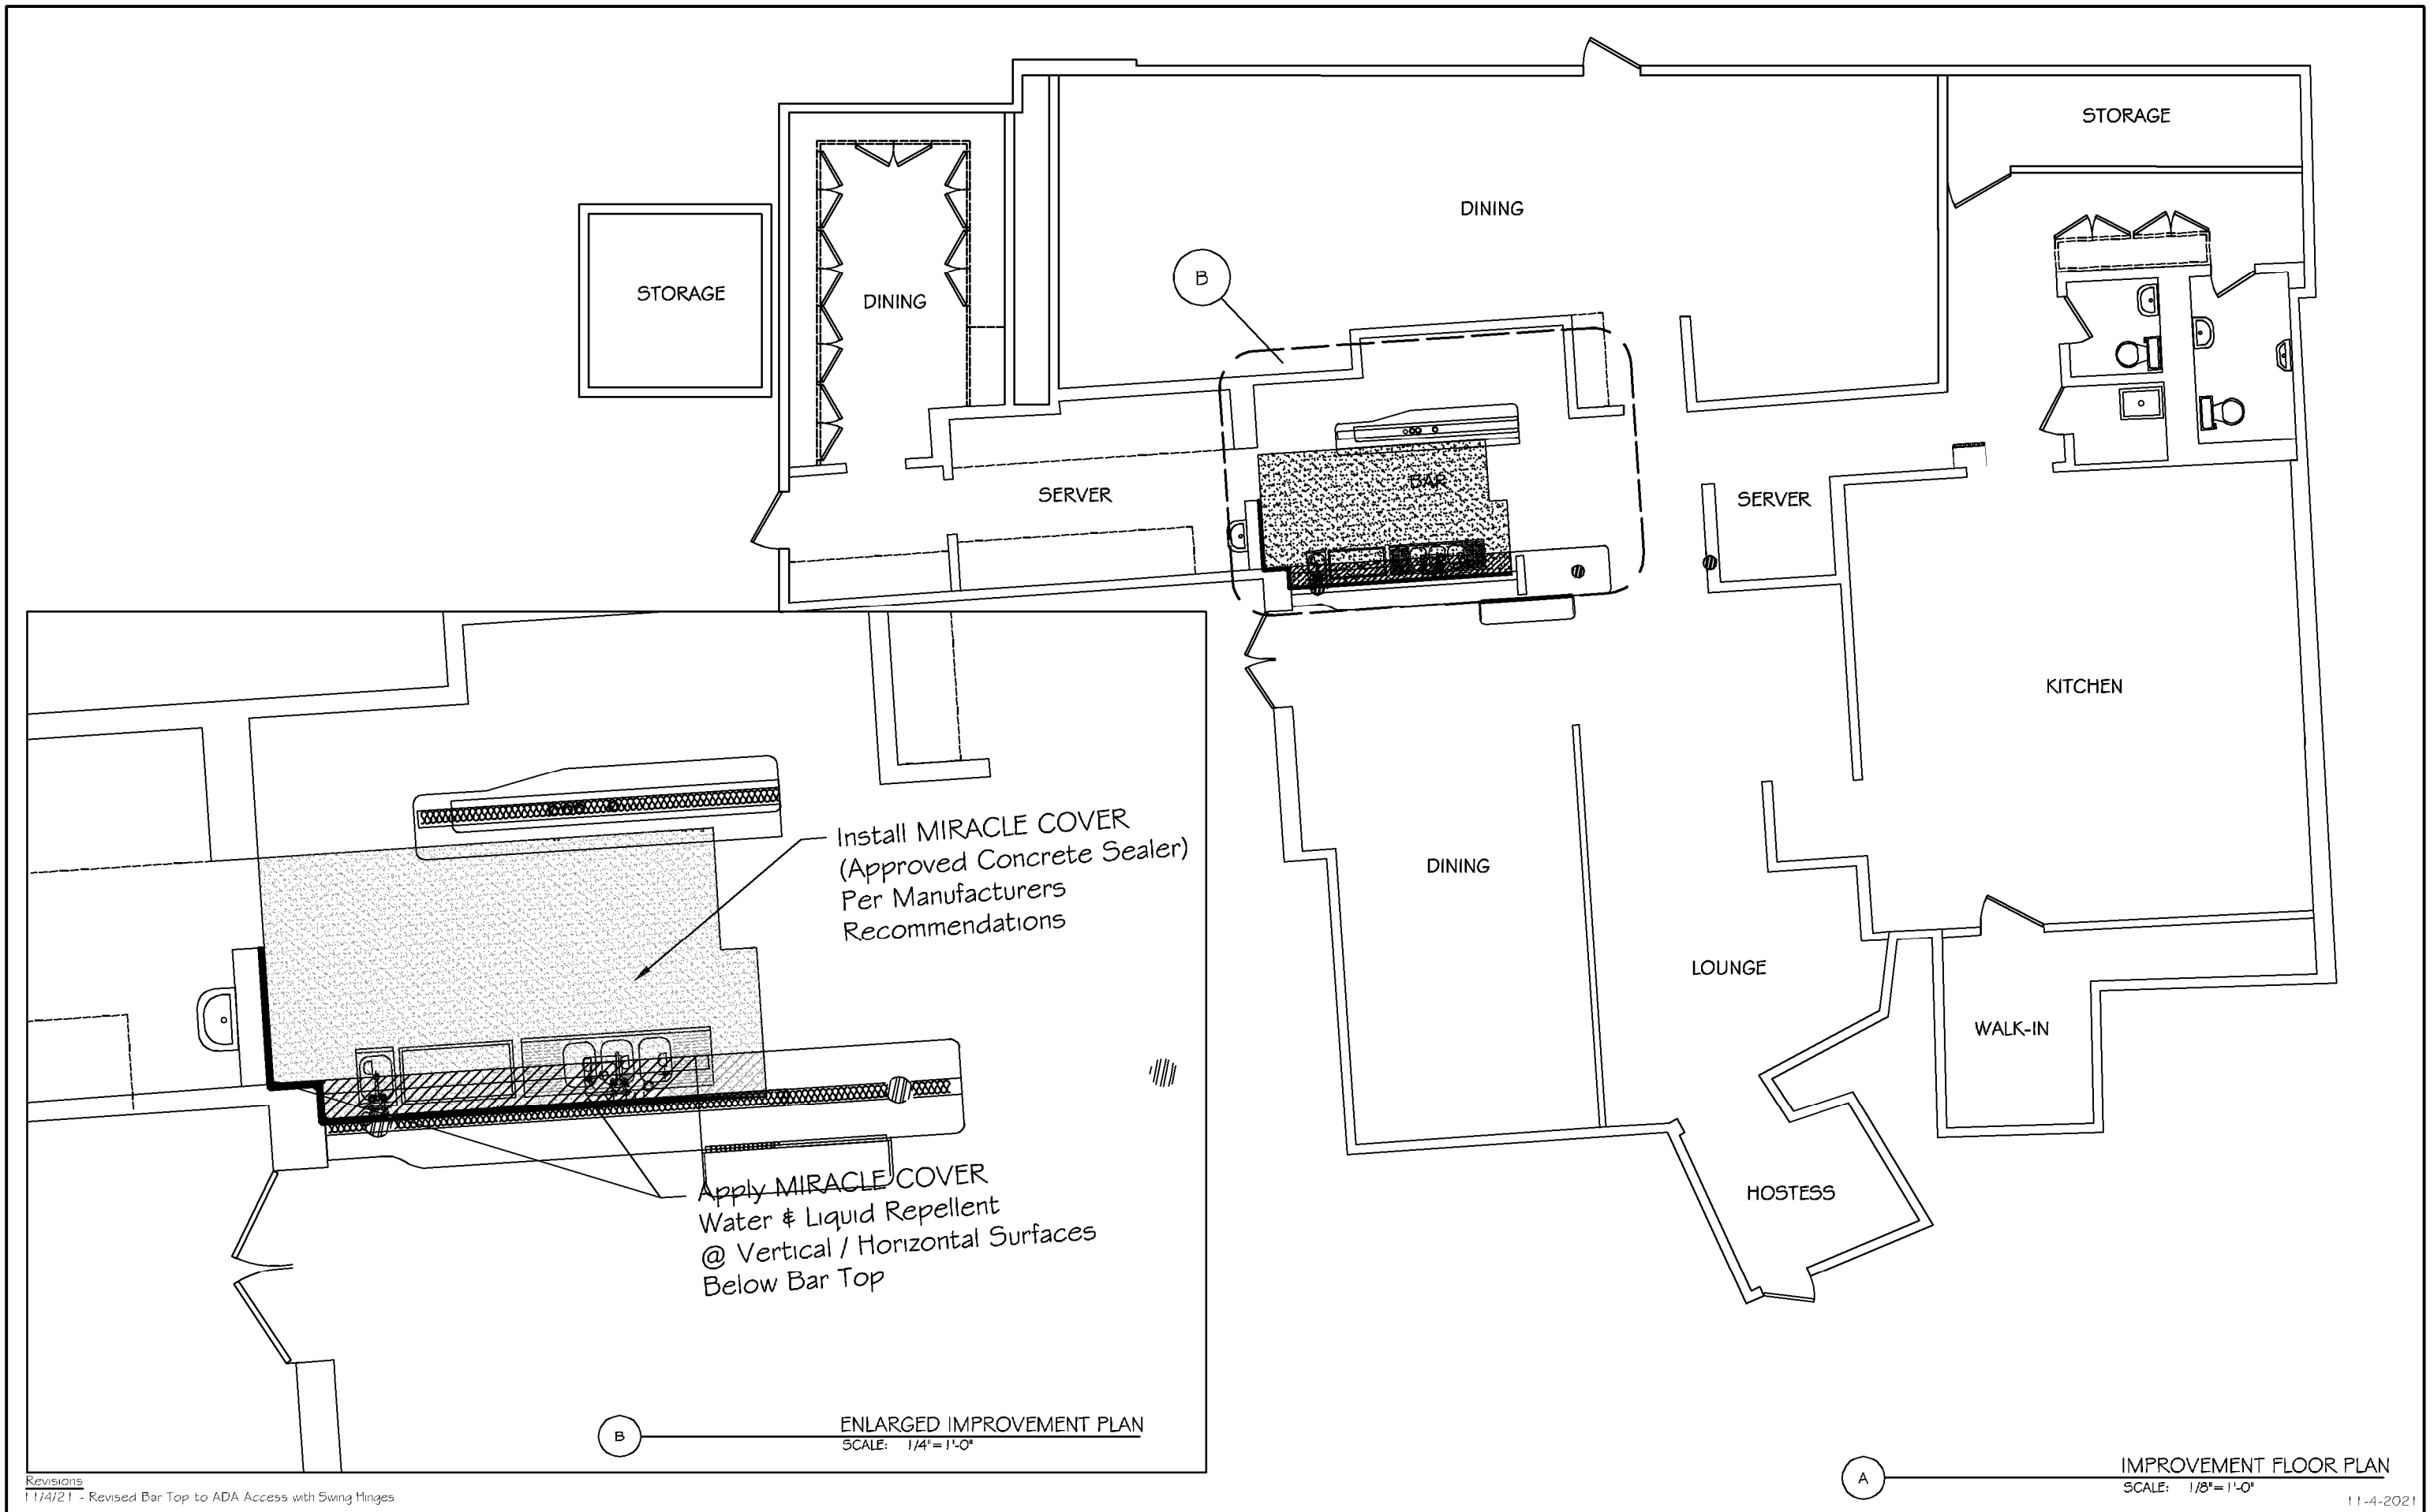

B


ENLARGED IMPROVEMENT PLAN  
SCALE: 1/4" = 1'-0"

A

IMPROVEMENT FLOOR PLAN  
SCALE: 1/8" = 1'-0"


Revisions  
11/4/21 - Revised Bar Top to ADA Access with Swing Hinges

11-4-2021

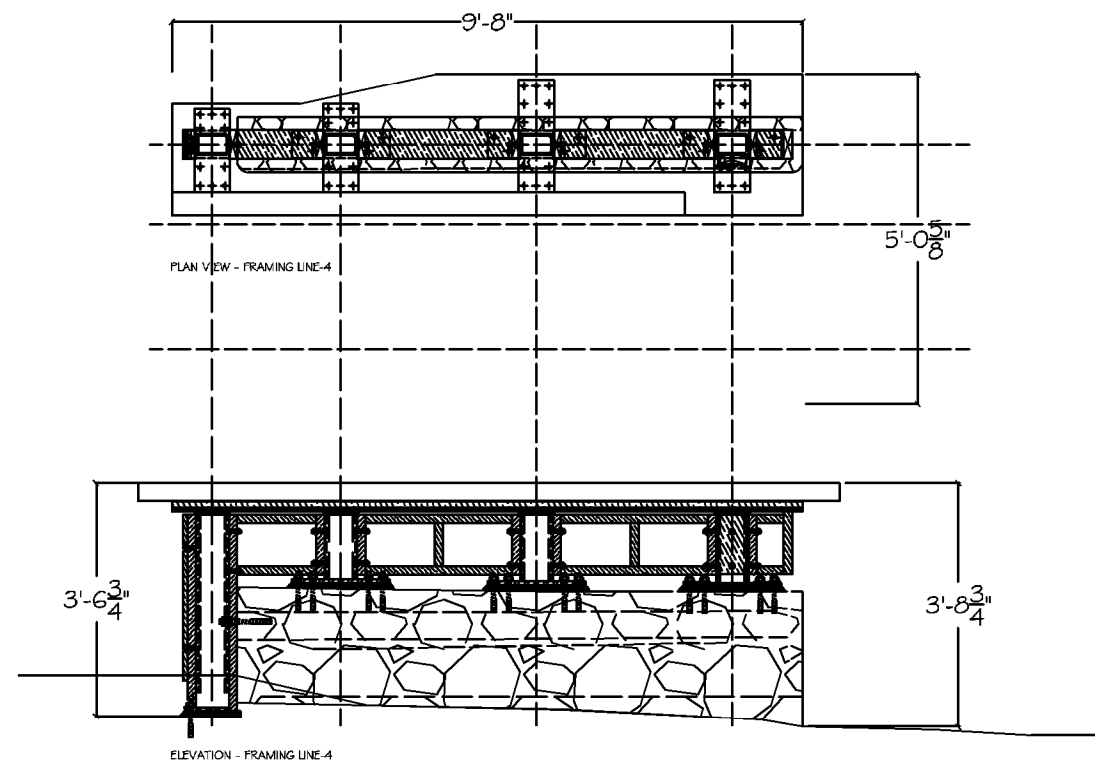

2

ELEVATIONS  
SCALE: 3/8"=1'-0"

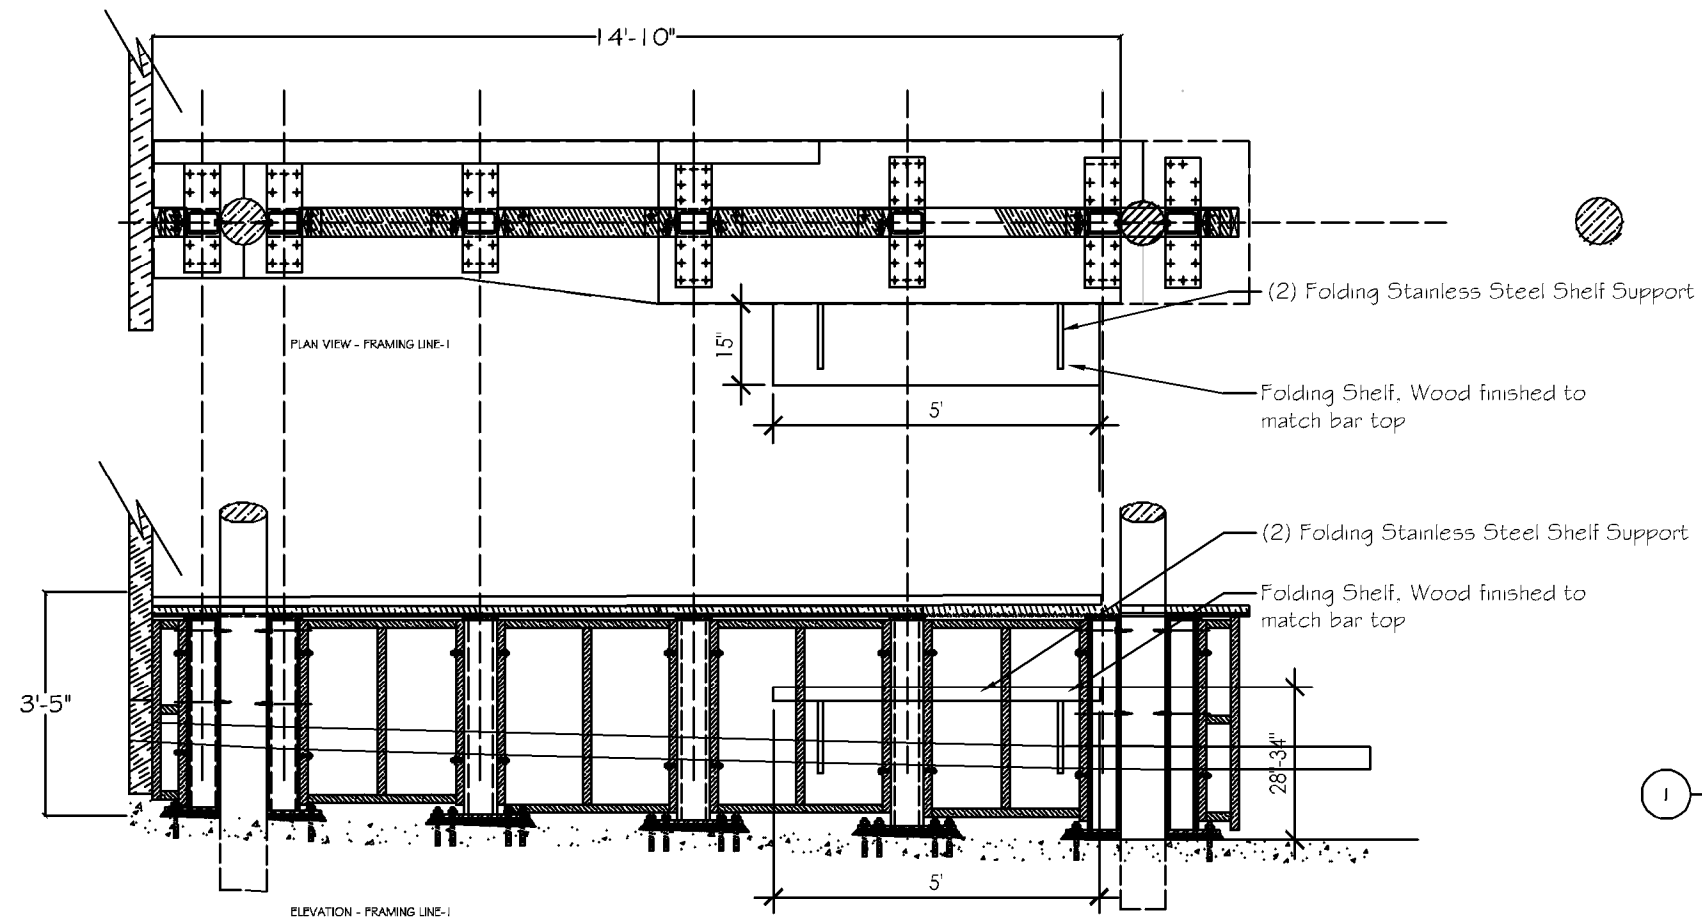

1

ELEVATIONS  
SCALE: 3/8"=1'-0"

Revisions  
11/4/21 - Revised Bar Top to ADA Access with Swing Hinges

11-4-2021