


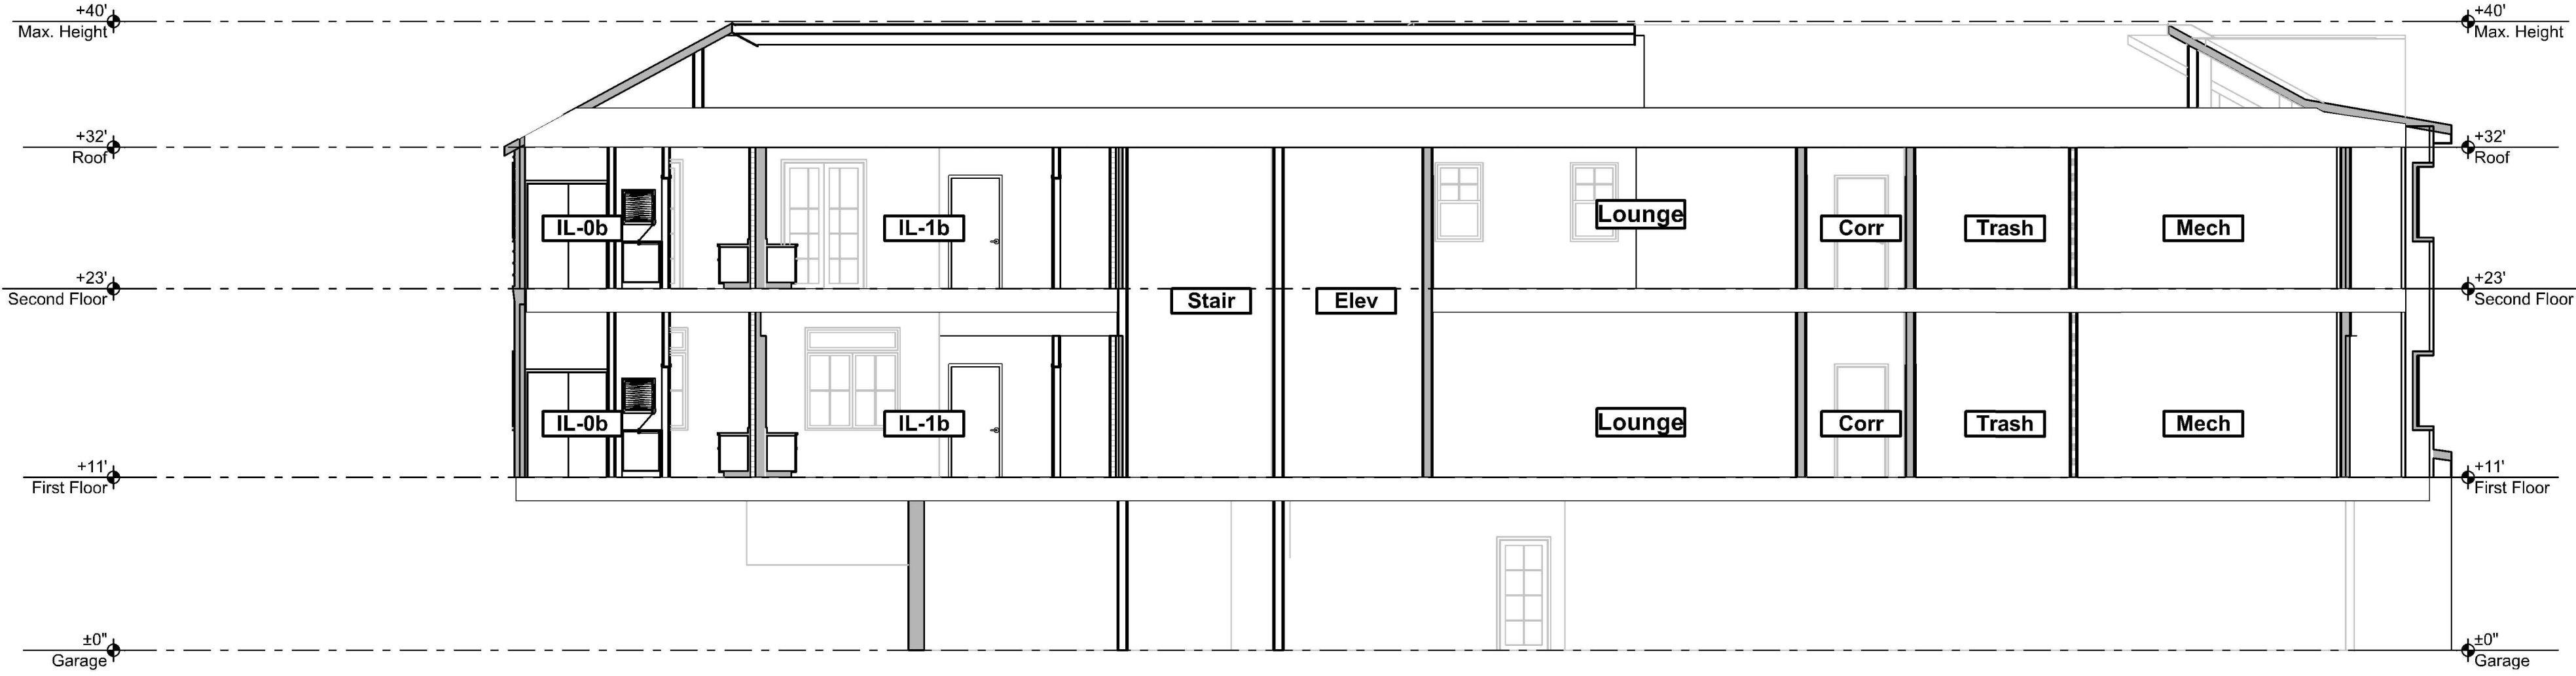


SECTION A - A

SCALE: 1/8" = 1'-0"




SECTION B - B

SCALE: 1/8" = 1'-0"

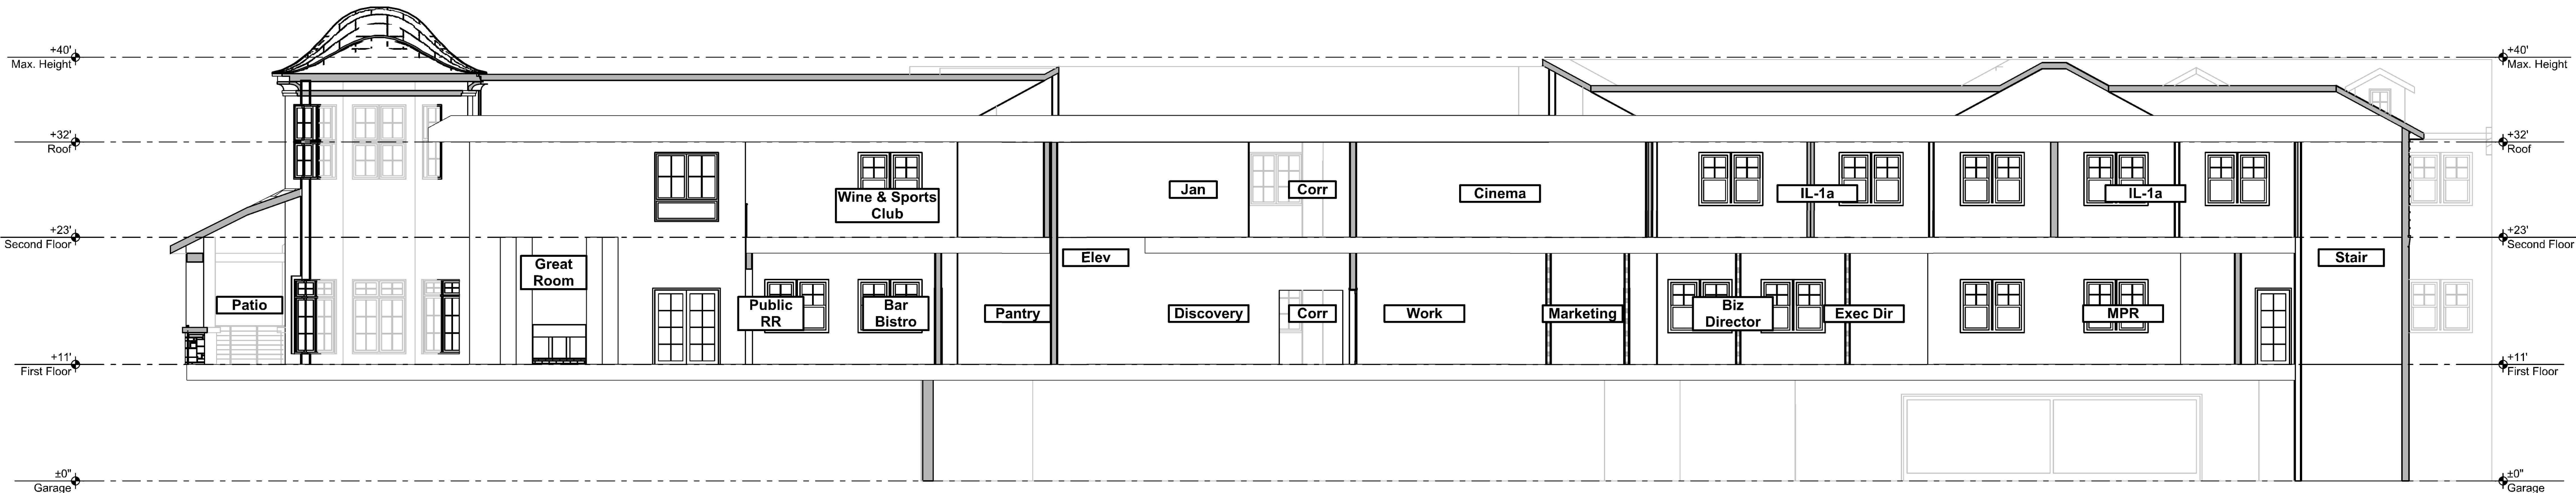

SECTION C - C

SCALE: 1/8" = 1'-0"

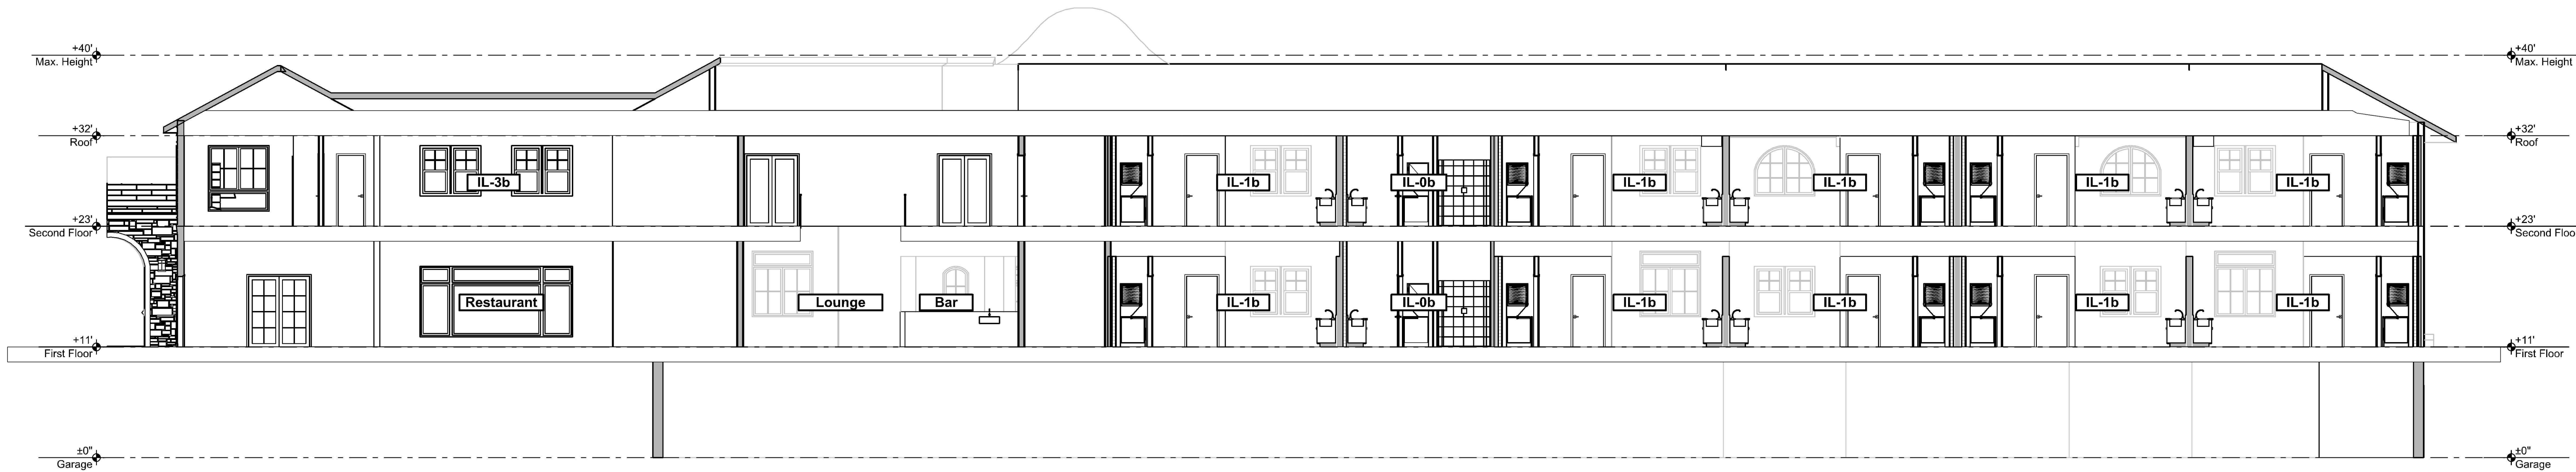

SECTION D - D

SCALE: 1/8" = 1'-0"

| NO. | REVISION |
|-----|----------|
| | |
| | |
| | |
| | |
| | |
| | |

LANDSCAPE ARCHITECT:

FRIEDRICHSEN
GARDENS & DESIGN

JZDESIGN@VERIZON.NET.
TOPONGA, CA 90290
310-455-7818

CIVIL ENGINEER:

HUITT-ZOLIARS
Huitt-Zoliars, Inc. irvine

2603 MAIN STREET, SUITE 400
IRVINE, CA 92614
949-988-5815

ARCHITECTURE/PLANNING:

IPA IRWIN PARTNERS
ARCHITECTS

245 FISCHER AVENUE, SUITE B-2
COSTA MESA, CA 92626
P: 714.557.2448

PREPARED BY:

firesafe
PLANNING SOLUTIONS

302 N. EL CAMINO REAL, SUITE 202 SAN
CLEMENTE, CA 92672
(949) 240-5911

PREPARED FOR:

CALIFORNIA
grand villages

1209 SANTIAGO DRIVE
NEWPORT BEACH, CA 92660
P: 310.570.8398

TITLE:

FIRE MASTER PLAN
LEGACY AT COTO

BUILDING SECTIONS

23333 & 23335 AVENIDA LA CAZA
COTO DE CAZA, CA 92679
OCFA SR 287972
COUNTY OF ORANGE APPLICATION 20-0022

ORANGE COUNTY FIRE AUTHORITY

DATE:

12/14/20

SHEET:

F-2

OF 5



ELEVATION 1

NOT TO SCALE



ELEVATION 2

NOT TO SCALE



ELEVATION 3

NOT TO SCALE

| NO. | REVISION |
|-----|----------|
| | |
| | |
| | |
| | |

| |
|--|
| |
| |
| |
| |

LANDSCAPE ARCHITECT:

FRIEDRICHSEN
GARDENS & DESIGN

JZDESIGN@VERIZON.NET.
TOPONGA, CA 90290
310-455-7818

CIVIL ENGINEER:

HUITT-ZOLIARS
Irvine

2603 MAIN STREET, SUITE 400
IRVINE, CA 92614
949-988-5815

ARCHITECTURE/PLANNING:

IRPA IRWIN PARTNERS
ARCHITECTS

245 FISCHER AVENUE, SUITE B-2
COSTA MESA, CA 92626
P. 714.557.2448

PREPARED BY:

firesafe
PLANNING SOLUTIONS

302 N. EL CAMINO REAL, SUITE 202 SAN
CLEMENTE, CA 92672
(949) 240-5911

PREPARED FOR:

CALIFORNIA
grand villages

1209 SANTIAGO DRIVE
NEWPORT BEACH, CA 92660
P. 310.570.8398

TITLE: FIRE MASTER PLAN
LEGACY AT COTO
BUILDING ELEVATIONS

23333 & 23335 AVENIDA LA CAZA
COTO DE CAZA, CA 92679
OCFA SR 287972
COUNTY OF ORANGE APPLICATION 20-0022

ORANGE COUNTY FIRE AUTHORITY

DATE: 12/14/20

SHEET: F-3

OF 5

NOT TO SCALE



NOT TO SCALE



NOT TO SCALE

[illegible]

SR287972 - LEGACY AT COTO - FIRE MASTER PLAN