



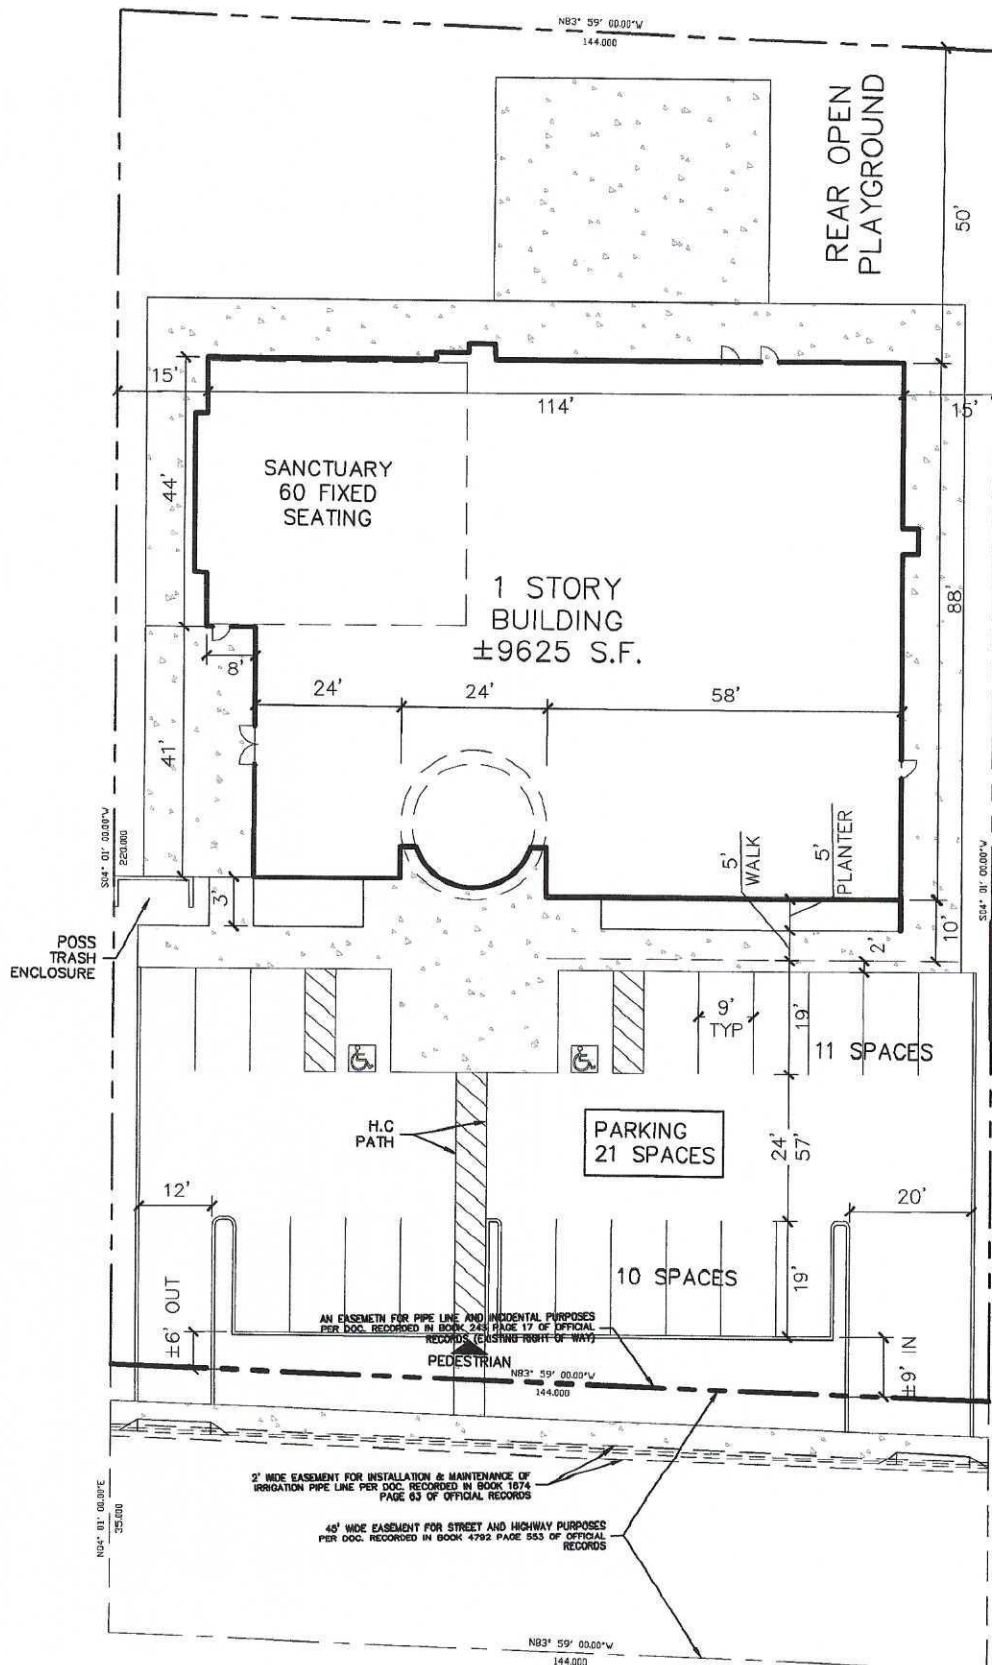

SITE PLAN


SCALE: 1" = 20'

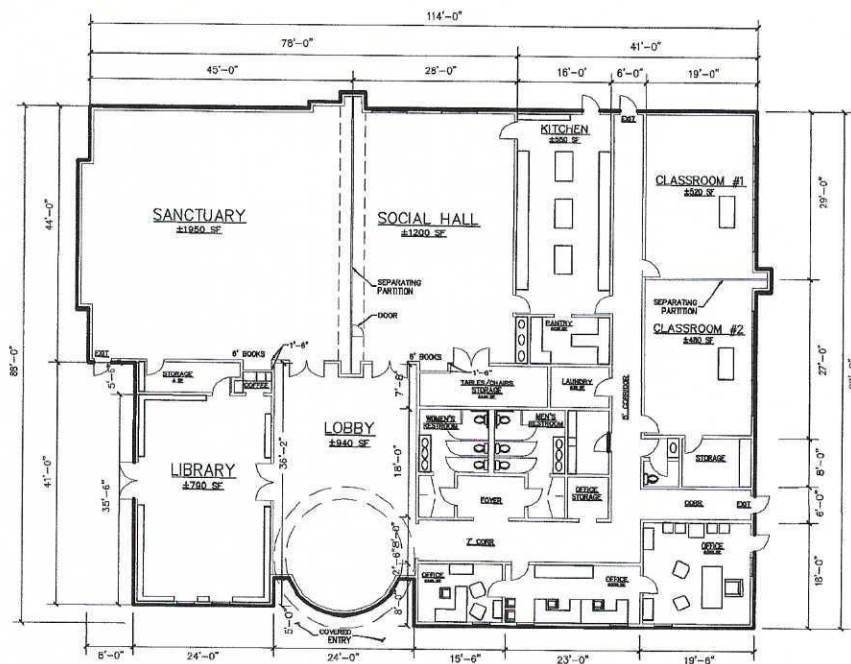

FLOOR PLAN

SCALE: 1/16" = 1' = 0"

NOTE: ALL DIMENSIONS & SQUARE FOOTAGES TO BE VERIFIED

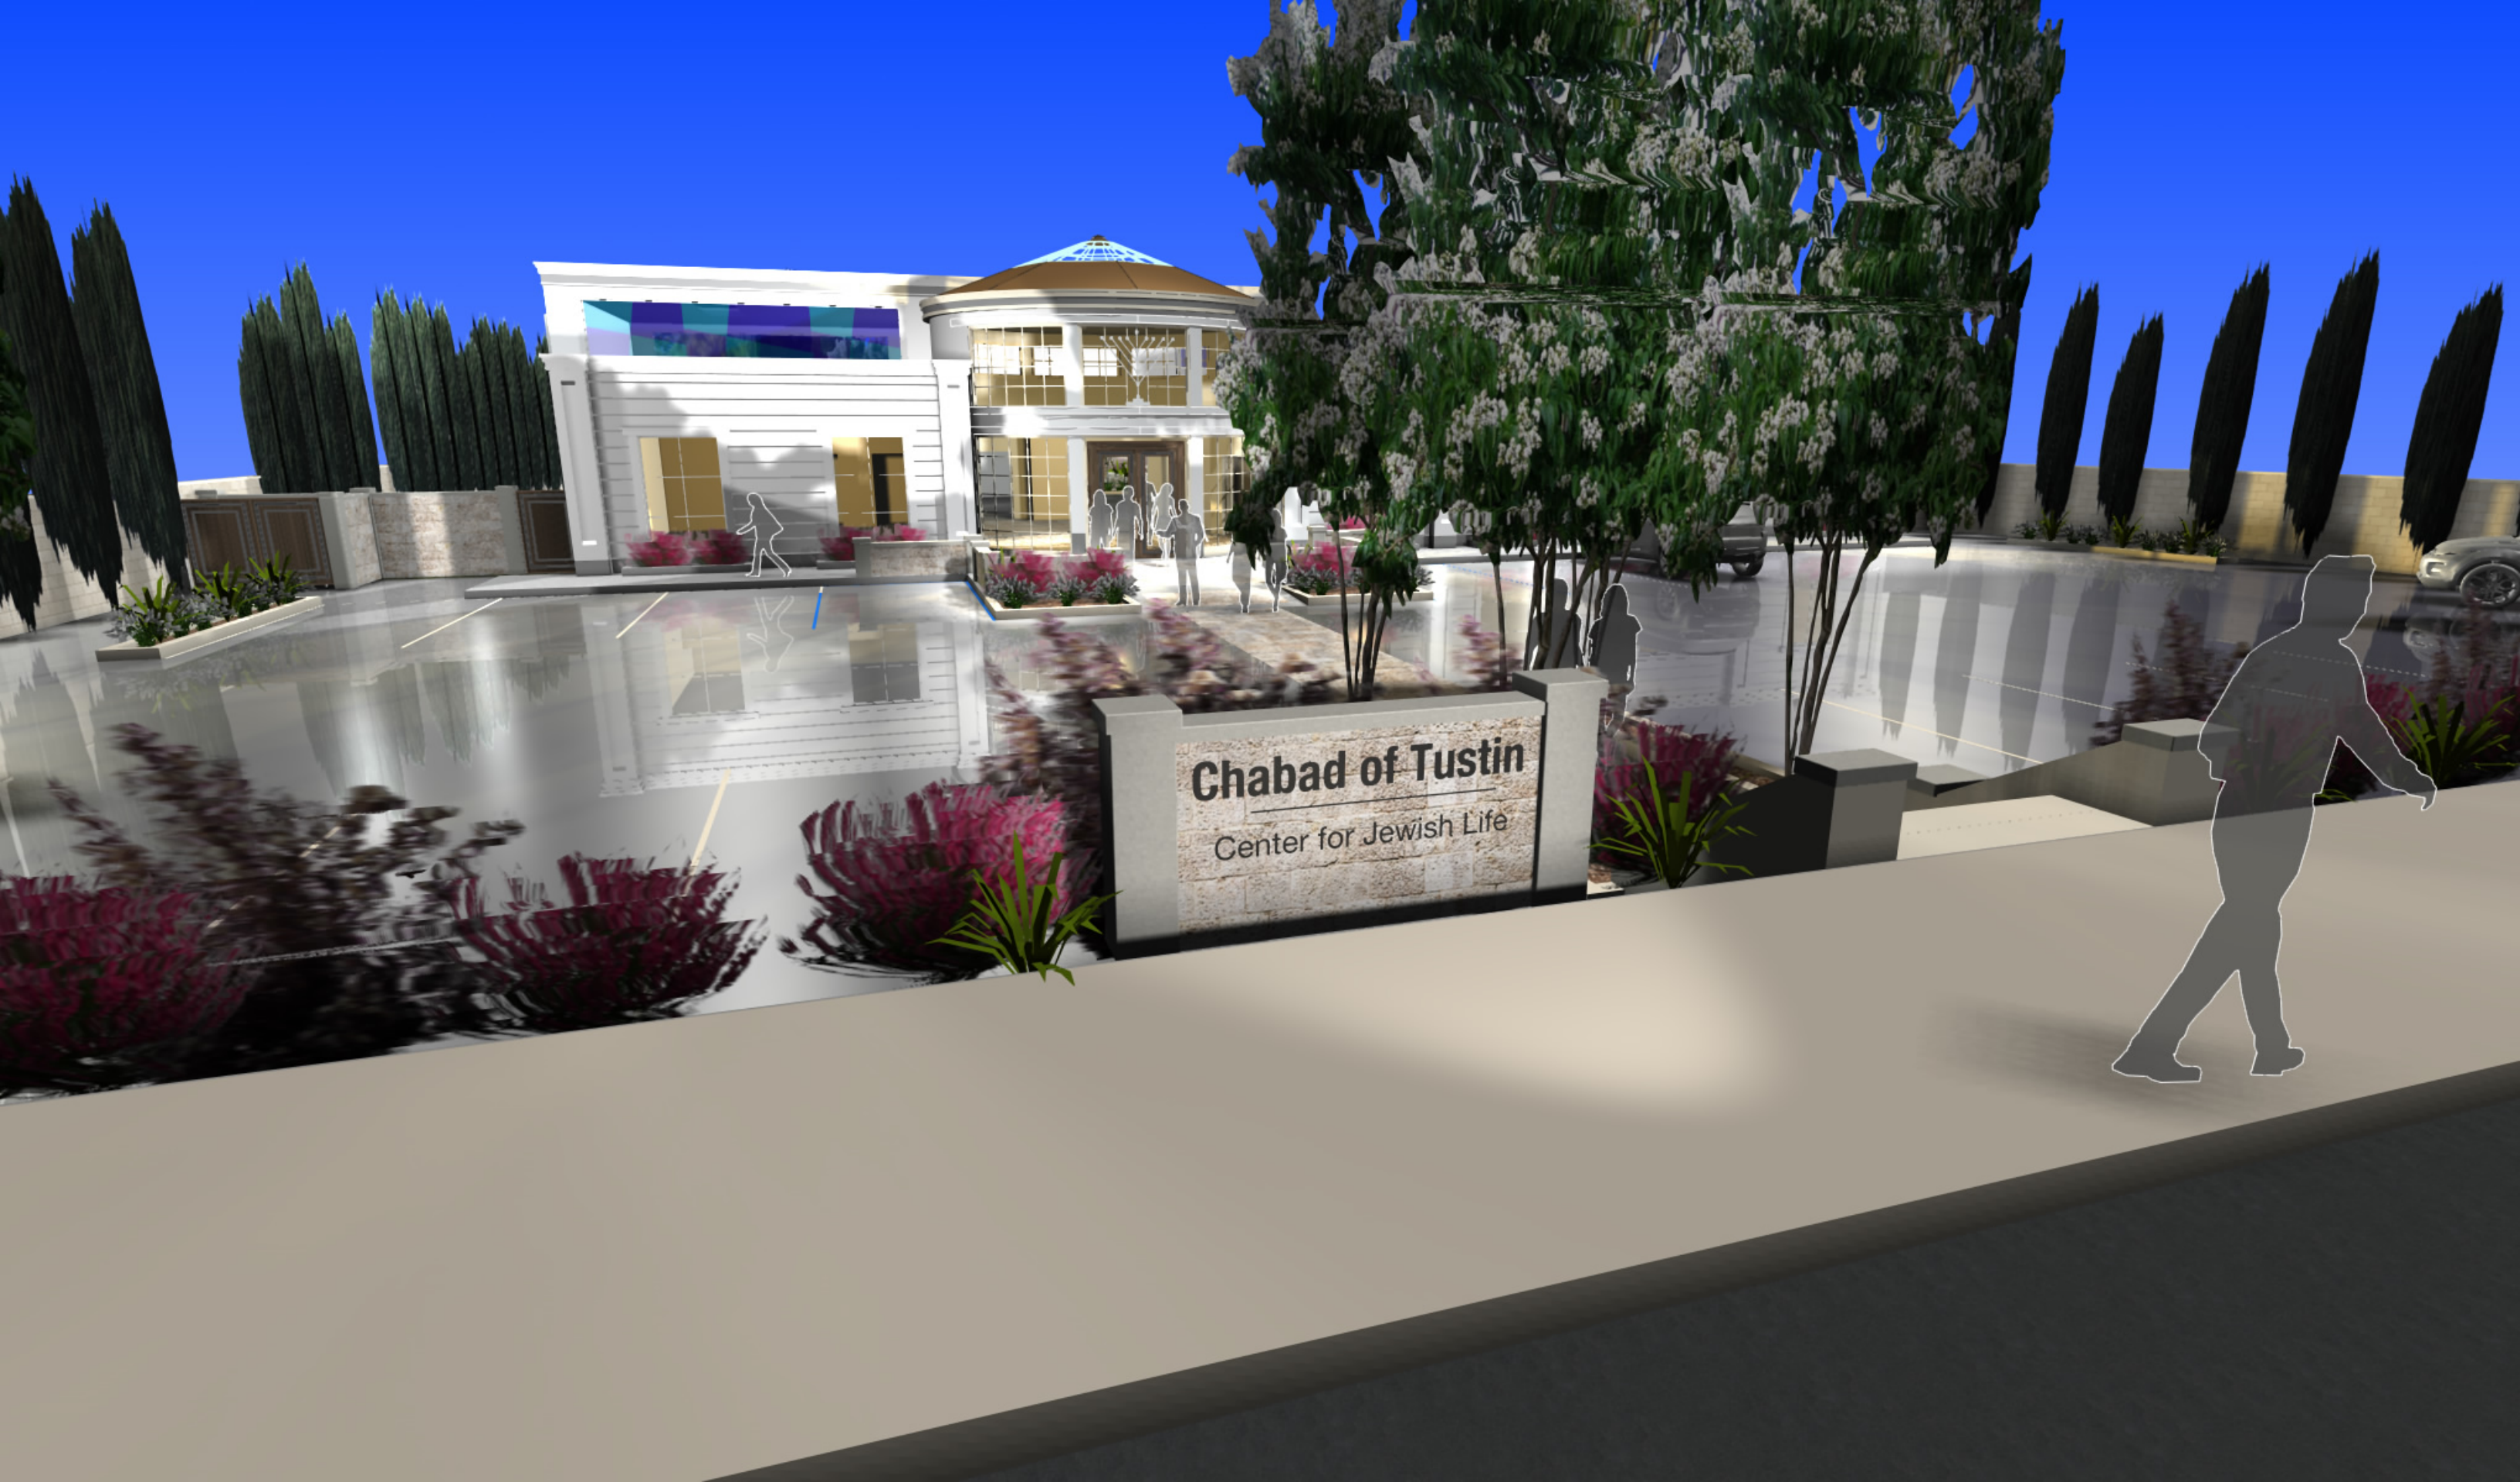

Chabad of Tustin
Center for Jewish Life

SITEPLAN

Chabad of Tustin
Center of Jewish Life
21 March 2021







FRONTelevation







