



NOTES:

- 1. FOR ACCURATE RIGHT OF WAY DATA, CONTACT RIGHT OF WAY ENGINEERING AT THE DISTRICT OFFICE.
- 2. STAIN GALVANIZED SURFACES SHOULD BE APPLIED AT ALL METAL SURFACES.

LEGENDS:

UCAP UTILITY COMPANY ACCESS POINT

CURVE DATA

No.	⊕	R	Δ	T	L
2		1000'	24°59'42"	221.65'	436.25'
3		1000'	22°08'31"	195.67'	386.45'
7		100'	44°56'52"	41.37'	78.45'
8		100'	49°04'22"	45.65'	85.65'

Dist	COUNTY	ROUTE	POST MILES TOTAL PROJECT	SHEET No.	TOTAL SHEETS
12	Ora	133	3.2/R4.1		

REGISTERED CIVIL ENGINEER DATE

STEVEN LE
No. C75534
Exp. 06-30-20
CIVIL
STATE OF CALIFORNIA

PLANS APPROVAL DATE

THE STATE OF CALIFORNIA OR ITS OFFICERS OR AGENTS SHALL NOT BE RESPONSIBLE FOR THE ACCURACY OR COMPLETENESS OF SCANNED COPIES OF THIS PLAN SHEET.

STATE OF CALIFORNIA - DEPARTMENT OF TRANSPORTATION
Caltrans® DESIGN

FUNCTIONAL SUPERVISOR
DAVID LAM

CALCULATED-DESIGNED BY
STEVEN LE

CHECKED BY
DAVID LAM

REVISOR
STEVEN LE

DATE REVISED
DATE REVISED

LAYOUT
SCALE : 1"=50'

L-1

LAST REVISION DATE PLOTTED => 10-MAR-2020 03-06-20 TIME PLOTTED => 10:59

STATE OF CALIFORNIA - DEPARTMENT OF TRANSPORTATION
Caltrans® DESIGN

FUNCTIONAL SUPERVISOR
DAVID LAM

CALCULATED-DESIGNED BY
CHECKED BY

REGISTERED CIVIL ENGINEER
STEVEN LE
DAVID LAM

REVISED BY
DATE REVISED

NOTES:

1. FOR ACCURATE RIGHT OF WAY DATA, CONTACT RIGHT OF WAY ENGINEERING AT THE DISTRICT OFFICE.
2. STAIN GALVANIZED SURFACES SHOULD BE APPLIED AT ALL METAL SERFACES.

LEGENDS:

UCAP UTILITY COMPANY ACCESS POINT


Dist	COUNTY	ROUTE	POST MILES TOTAL PROJECT	SHEET No.	TOTAL SHEETS
12	Ord	133	3.2/R4.1		

REGISTERED CIVIL ENGINEER DATE

PLANS APPROVAL DATE

THE STATE OF CALIFORNIA OR ITS OFFICERS OR AGENTS SHALL NOT BE RESPONSIBLE FOR THE ACCURACY OR COMPLETENESS OF SCANNED COPIES OF THIS PLAN SHEET.

REGISTERED PROFESSIONAL ENGINEER
STEVEN LE
No. C75534
Exp 06-30-20
CIVIL
STATE OF CALIFORNIA

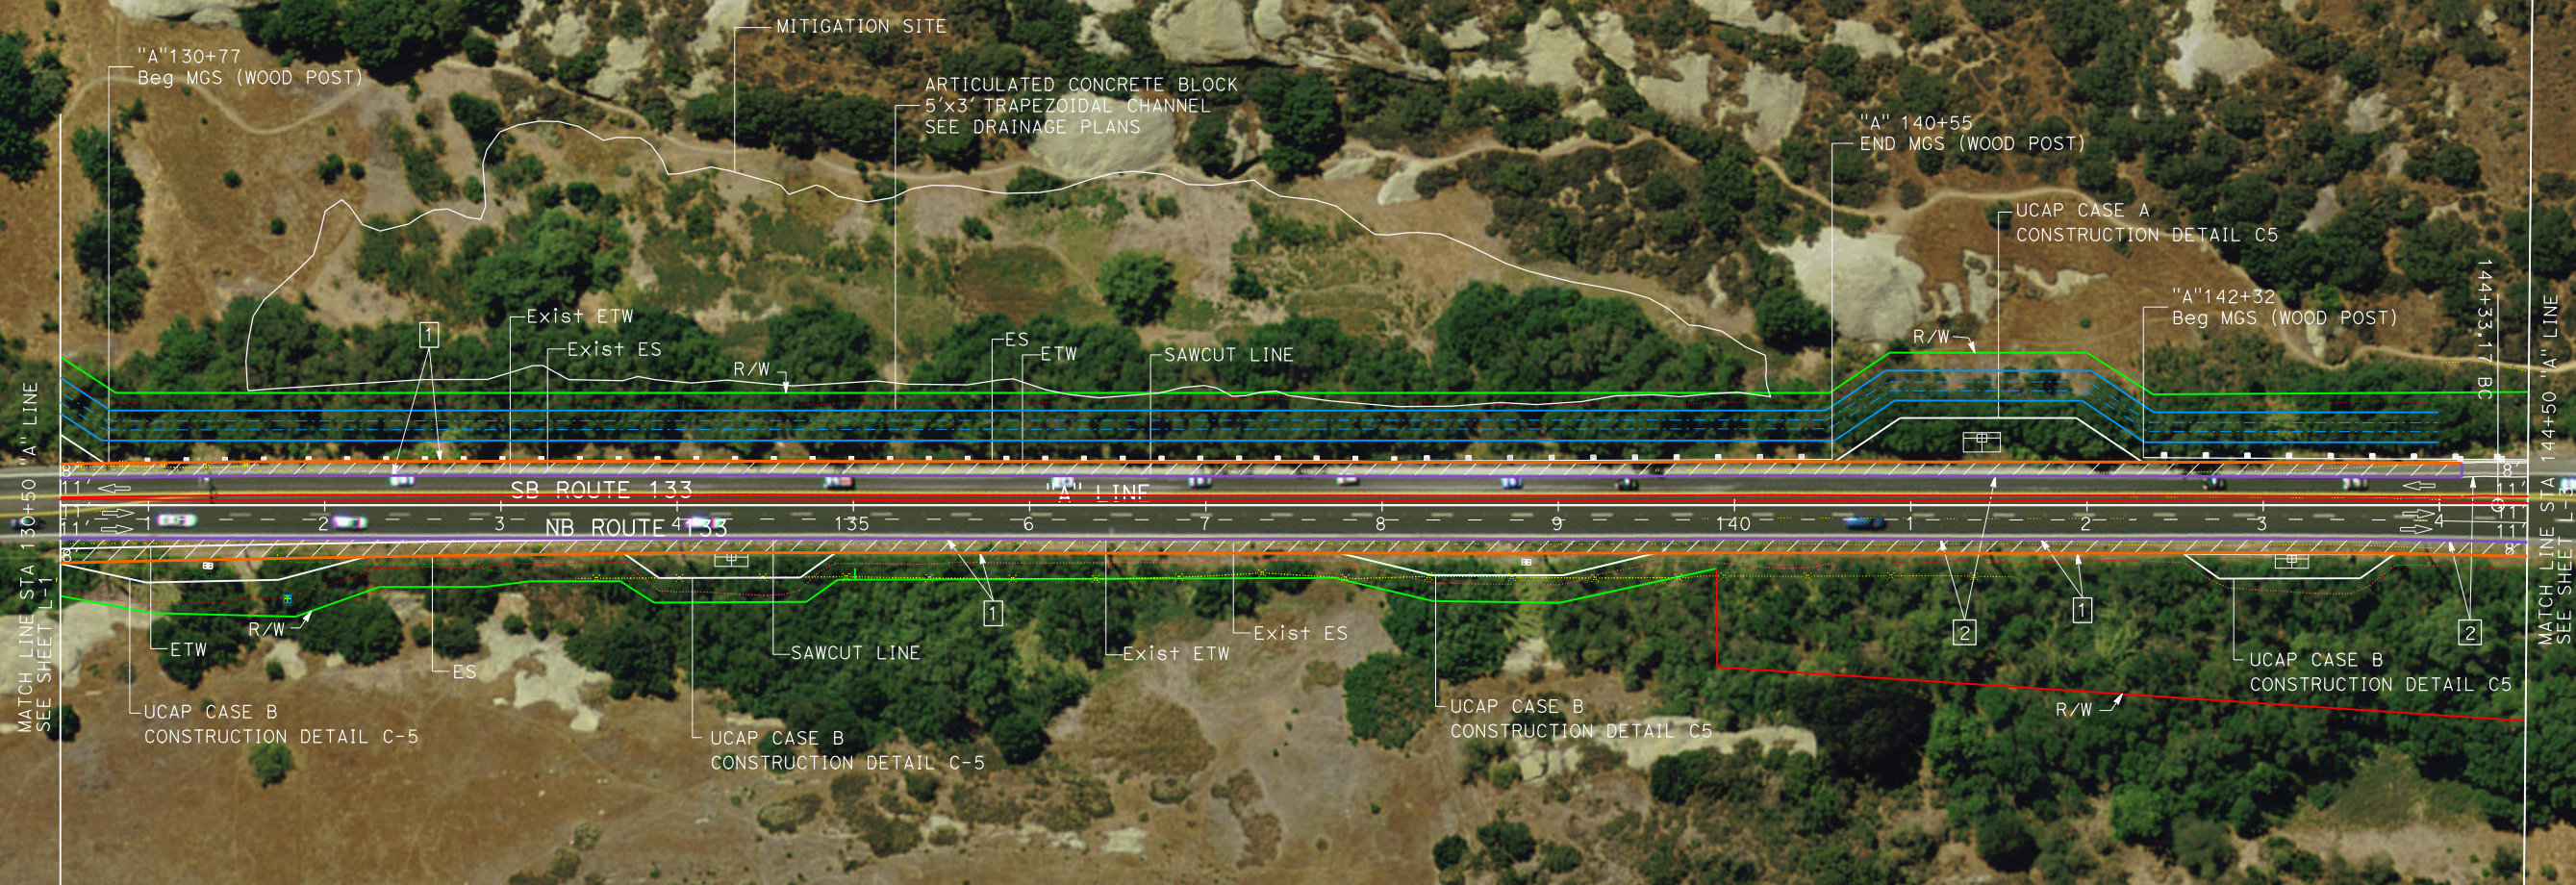

LAYOUT
SCALE: 1" = 50'
L-2

LAST REVISION DATE PLOTTED => 10-MAR-2020 03-06-20 TIME PLOTTED => 11:03



NOTES:

1. FOR ACCURATE RIGHT OF WAY DATA, CONTACT RIGHT OF WAY ENGINEERING AT THE DISTRICT OFFICE.
2. STAIN GALVANIZED SURFACES SHOULD BE APPLIED AT ALL METAL SURFACES.

LEGENDS:

UCAP UTILITY COMPANY ACCESS POINT

DIST	COUNTY	ROUTE	POST MILES TOTAL PROJECT	SHEET No.	TOTAL SHEETS
12	Ora	133	3.2/R4.1		
REGISTERED CIVIL ENGINEER			DATE		
PLANS APPROVAL DATE					
<i>THE STATE OF CALIFORNIA OR ITS OFFICERS OR AGENTS SHALL NOT BE RESPONSIBLE FOR THE ACCURACY OR COMPLETENESS OF SCANNED COPIES OF THIS PLAN SHEET.</i>					

REGISTERED PROFESSIONAL ENGINEER

STEVEN LE

No. C75534

Exp. 06-30-20

CIVIL

STATE OF CALIFORNIA

CURVE DATA					
No.	⊕	R	Δ	T	L
4		1800'	07°05'53"	111.64'	222.99'
5		1340'	18°36'36"	219.49'	435.12'
6		2400'	09°22'02"	196.62'	392.37'

LAYOUT

SCALE : 1"=50'

L-3