


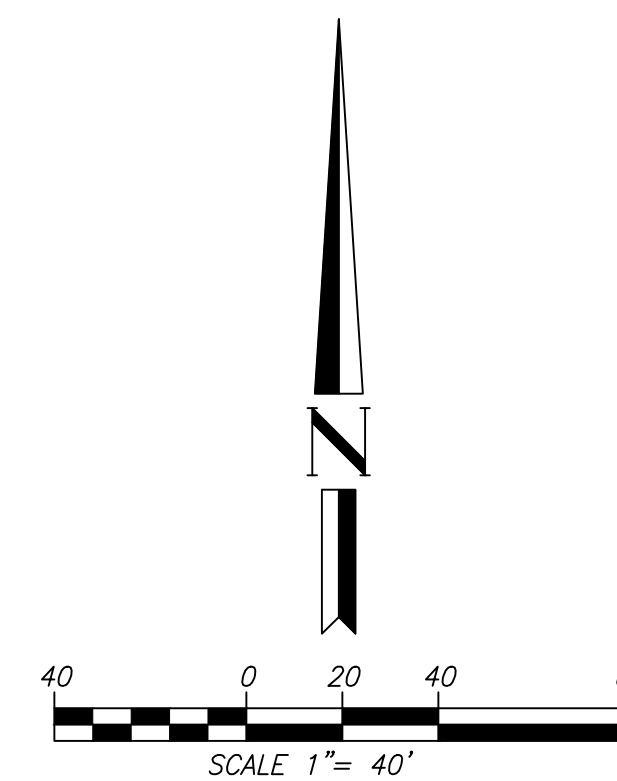

LEGACY AT COTO
COTO DE CAZA, CA

SHEET 1 OF 2






DATE: 12/14/2020

PREPARED BY:
HUITT-ZOLIARS
Huitt-Zoliars, Inc.
2603 Main Street, Suite 400
Irvine, California 92614
Phone (949) 988-5815 Fax (949) 988-5820

PREPARED FOR:
1209 SANTIAGO DRIVE
NEWPORT BEACH, CA 92660
(310) 570-5398



R:\R09047.01 - Luxury Senior Living at Coto 110 CADD & BIM\10.1 AutoCAD\Due Diligence\Production\Site Plan\Due Diligence Site Plan_v3-NEW.dwg Dec 14 2020 1:08pm

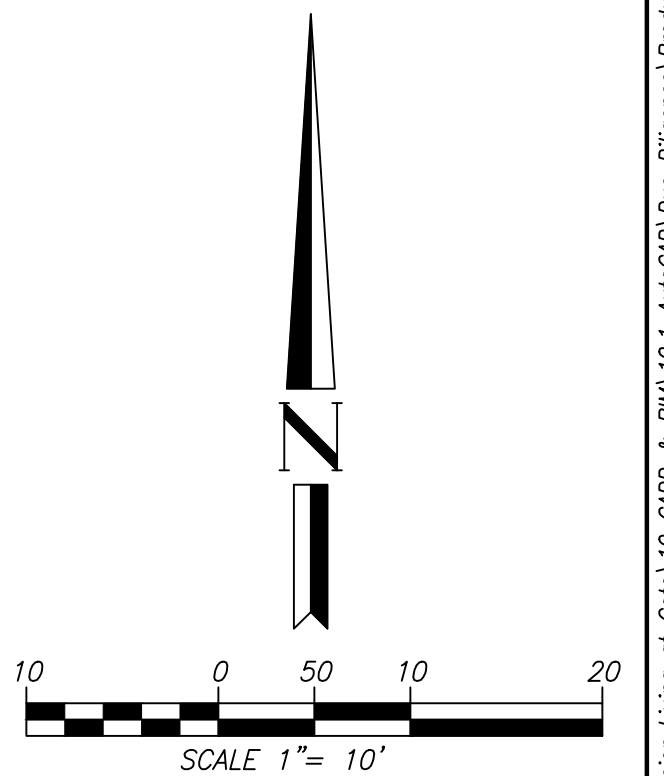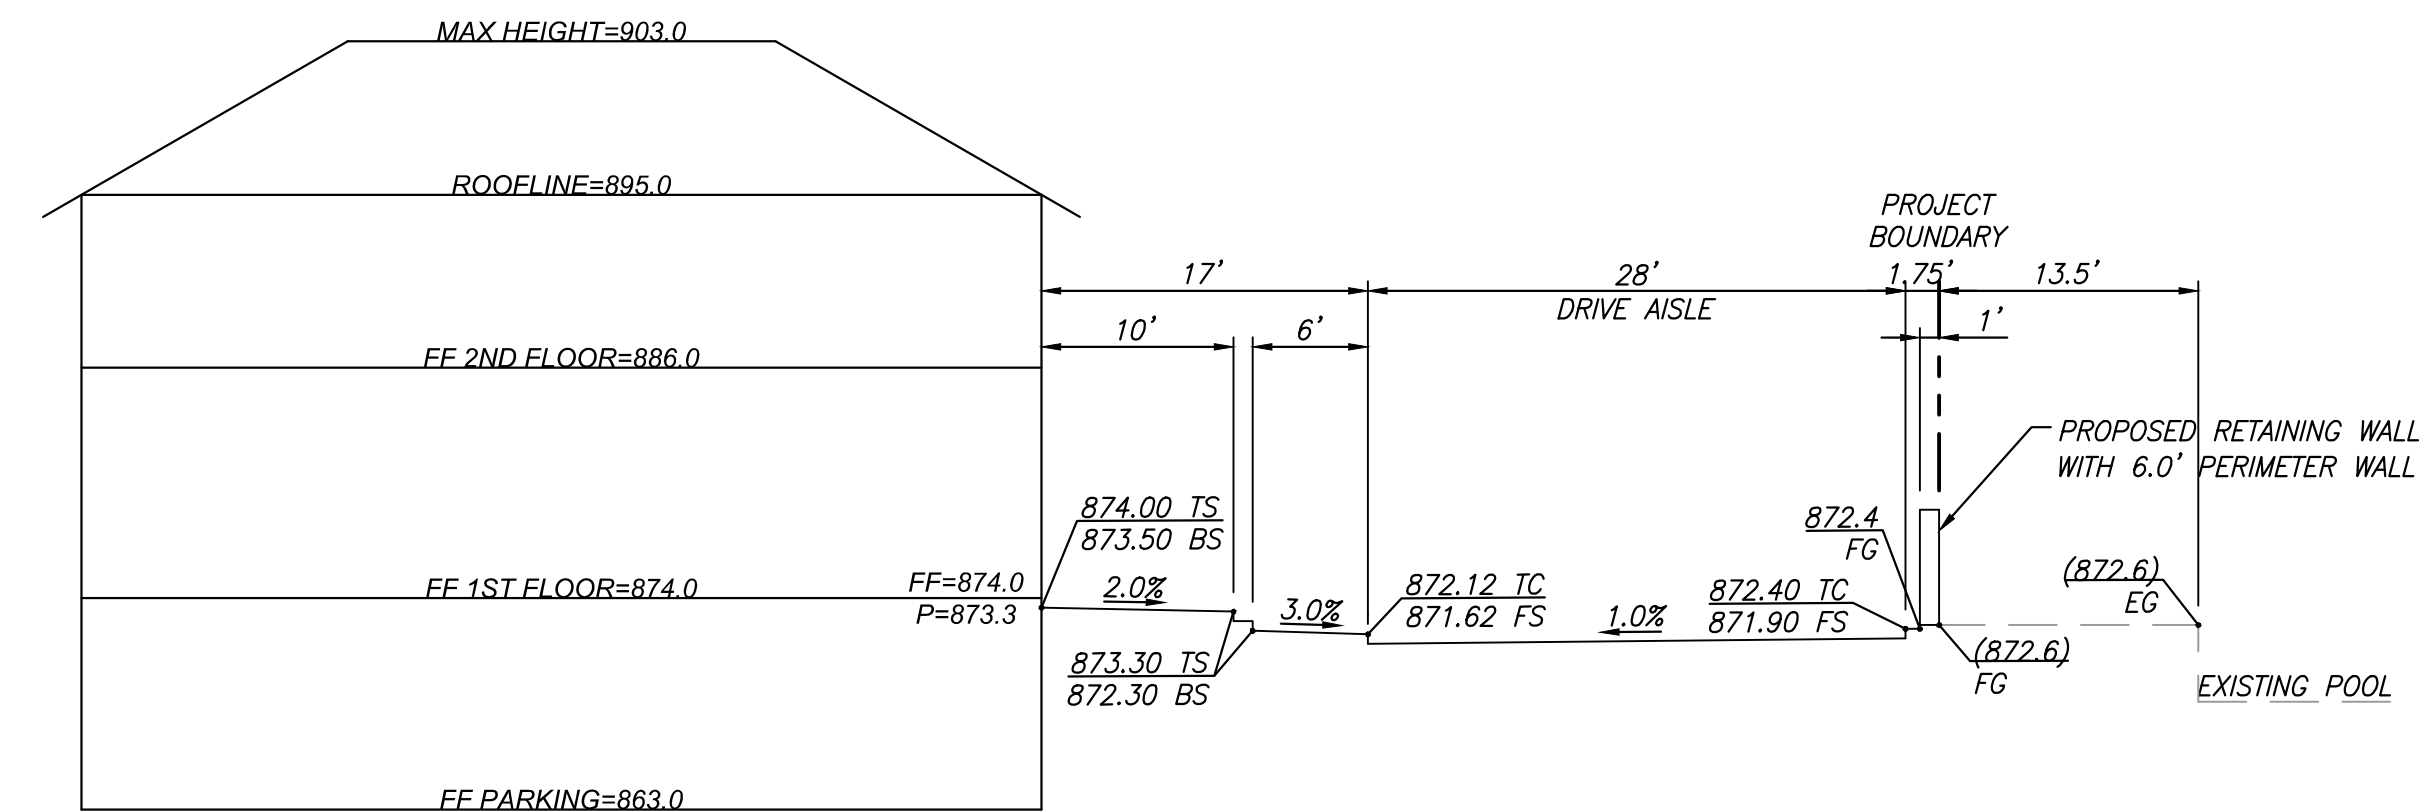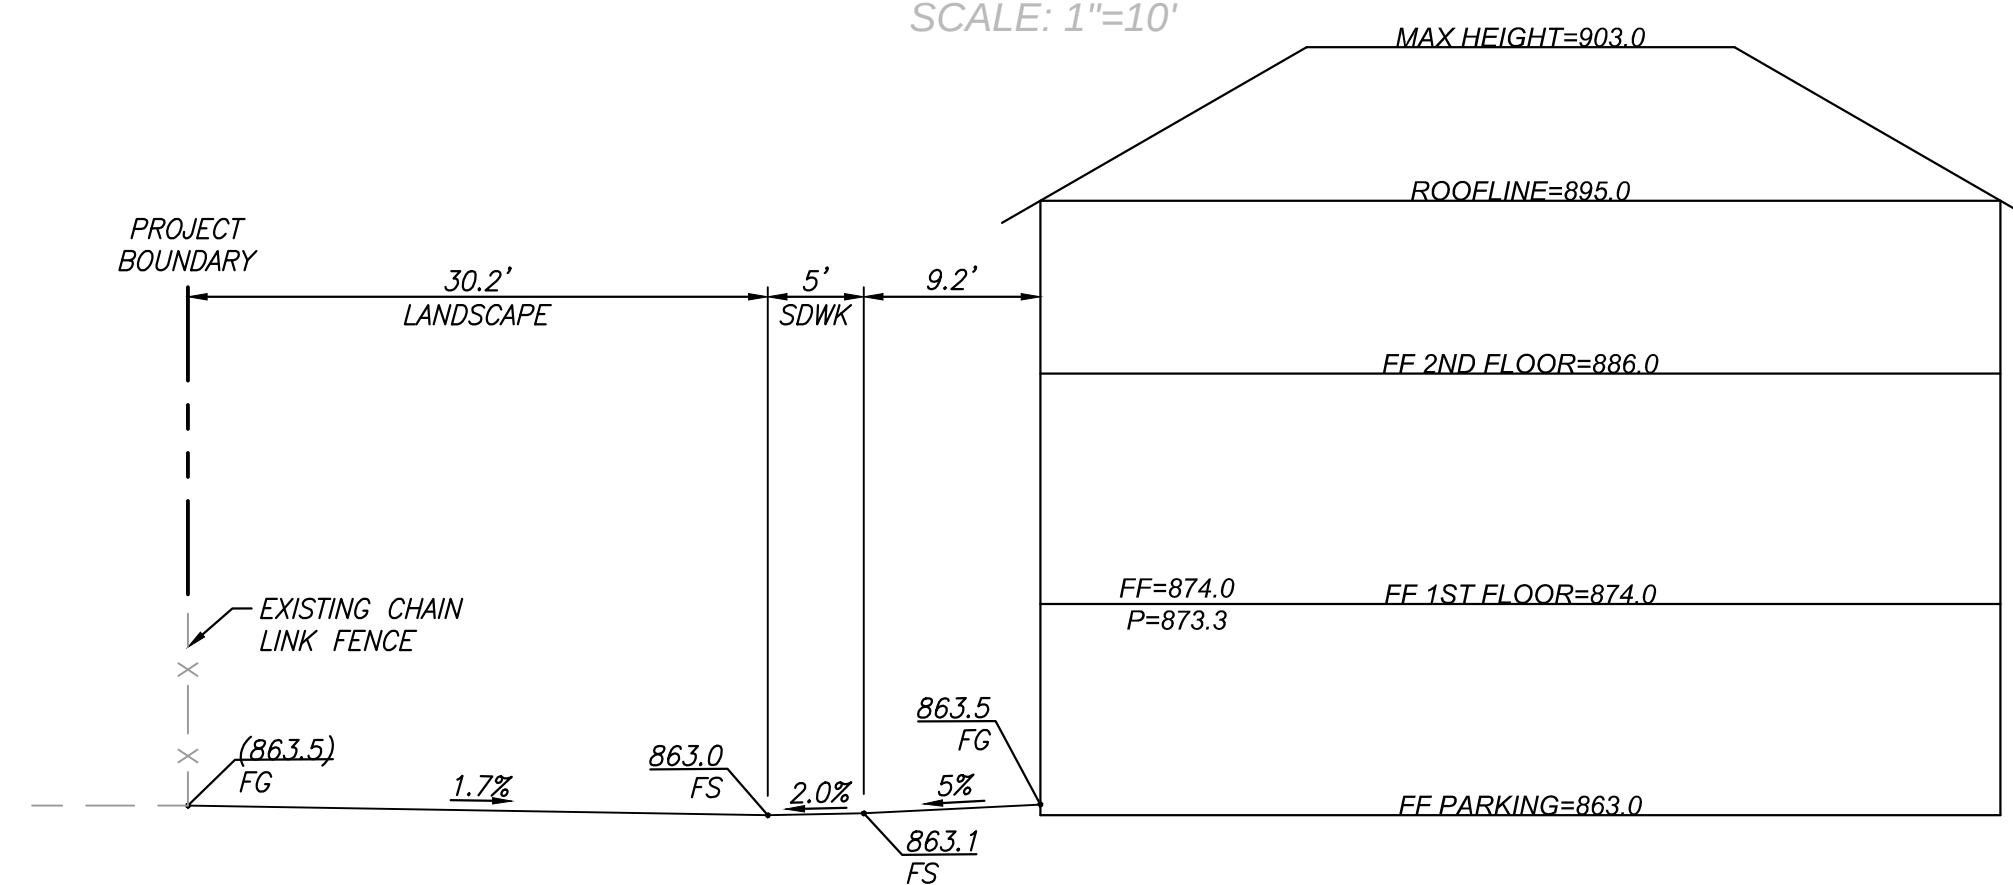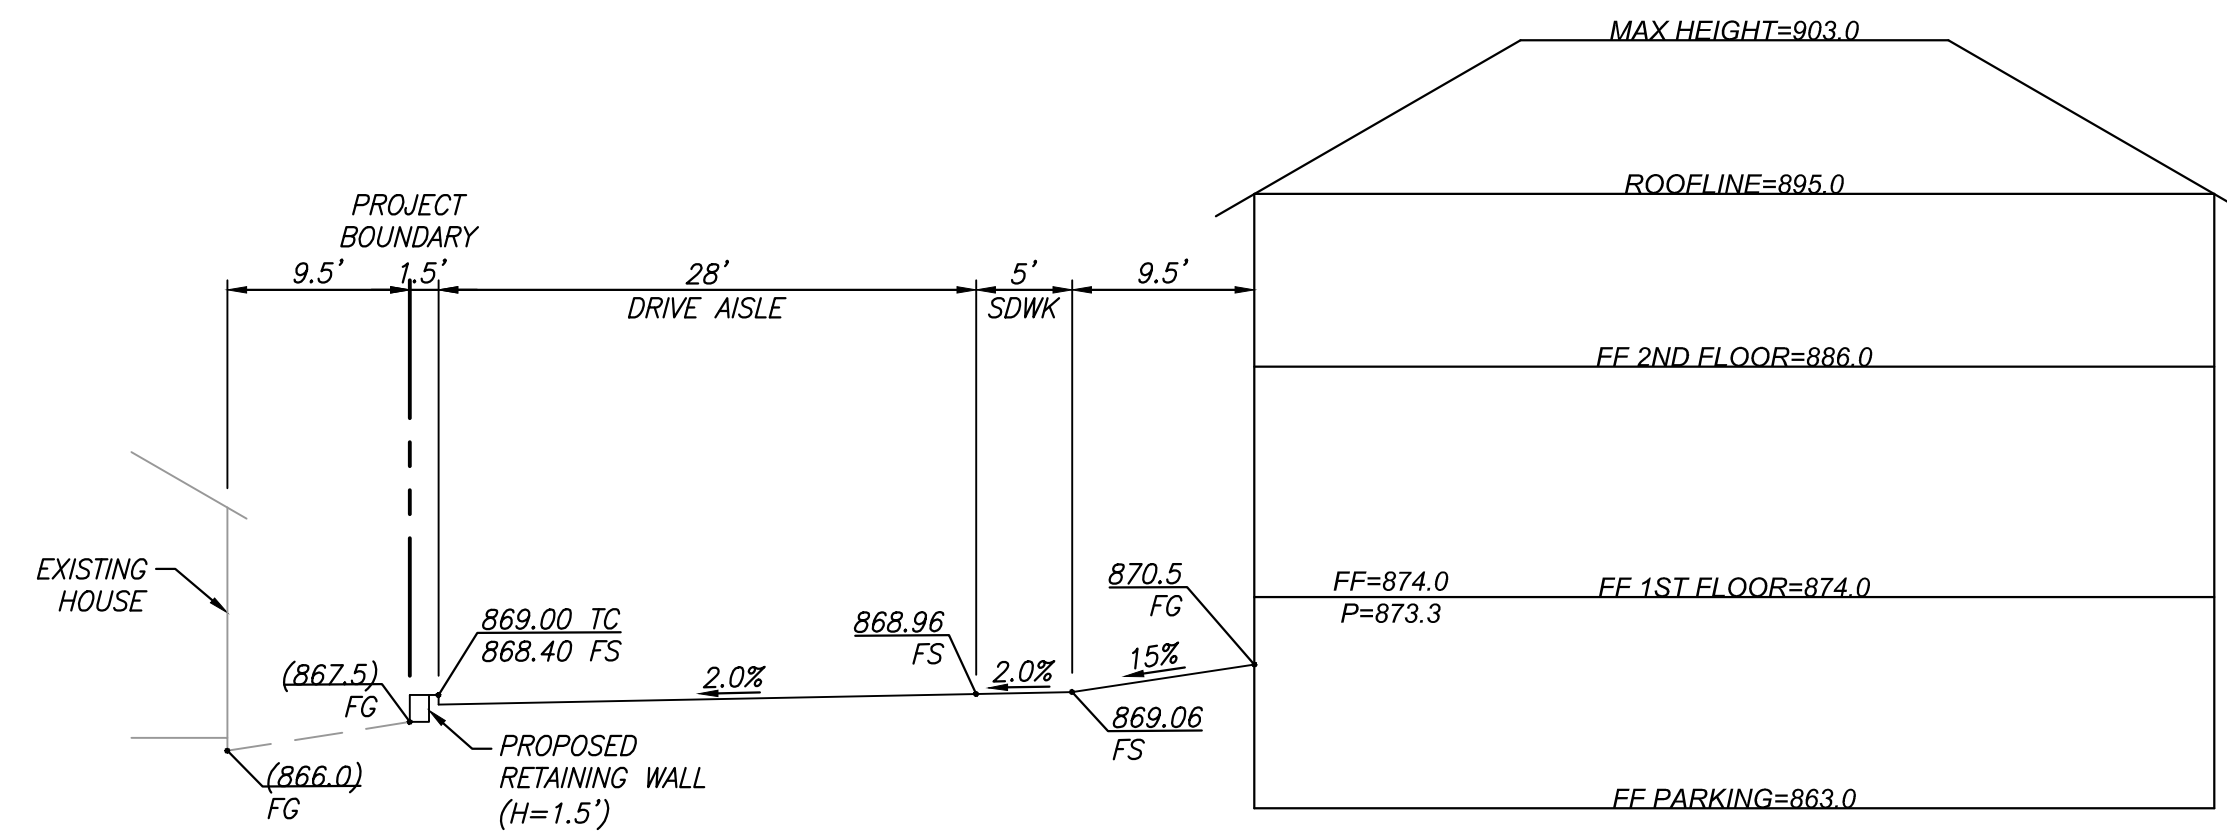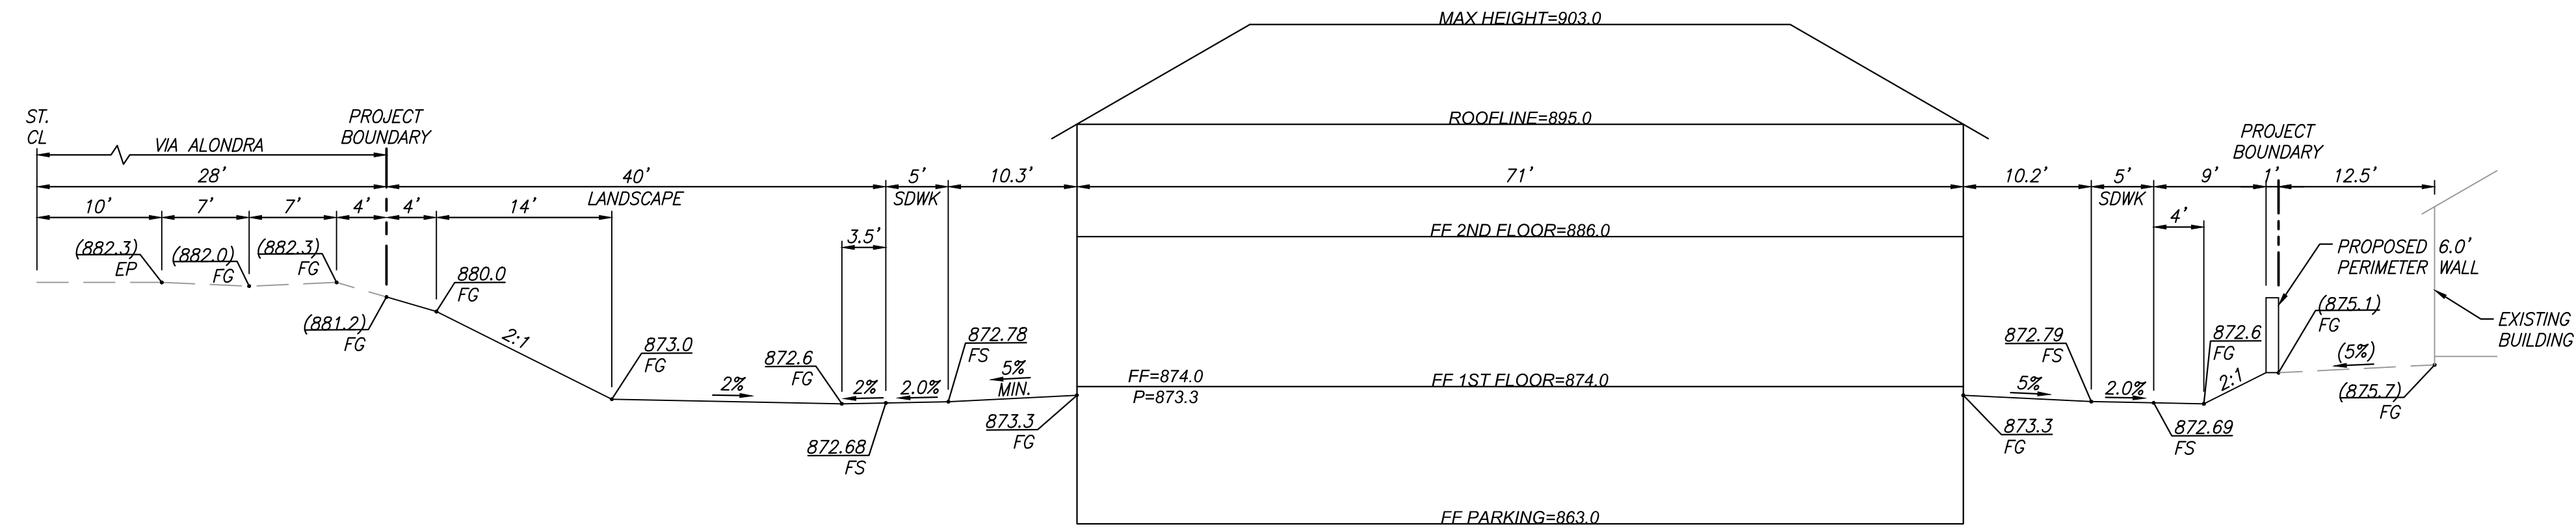

LEGACY AT COTO
COTO DE CAZA, CA