
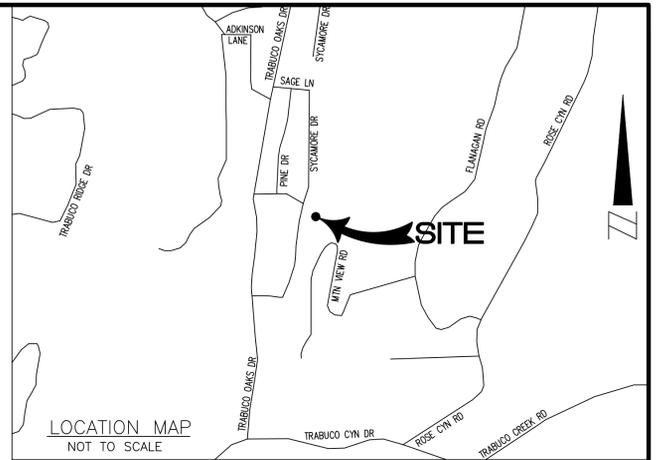



LOT 185

SYCAMORE DRIVE (PRIVATE)

LOT E

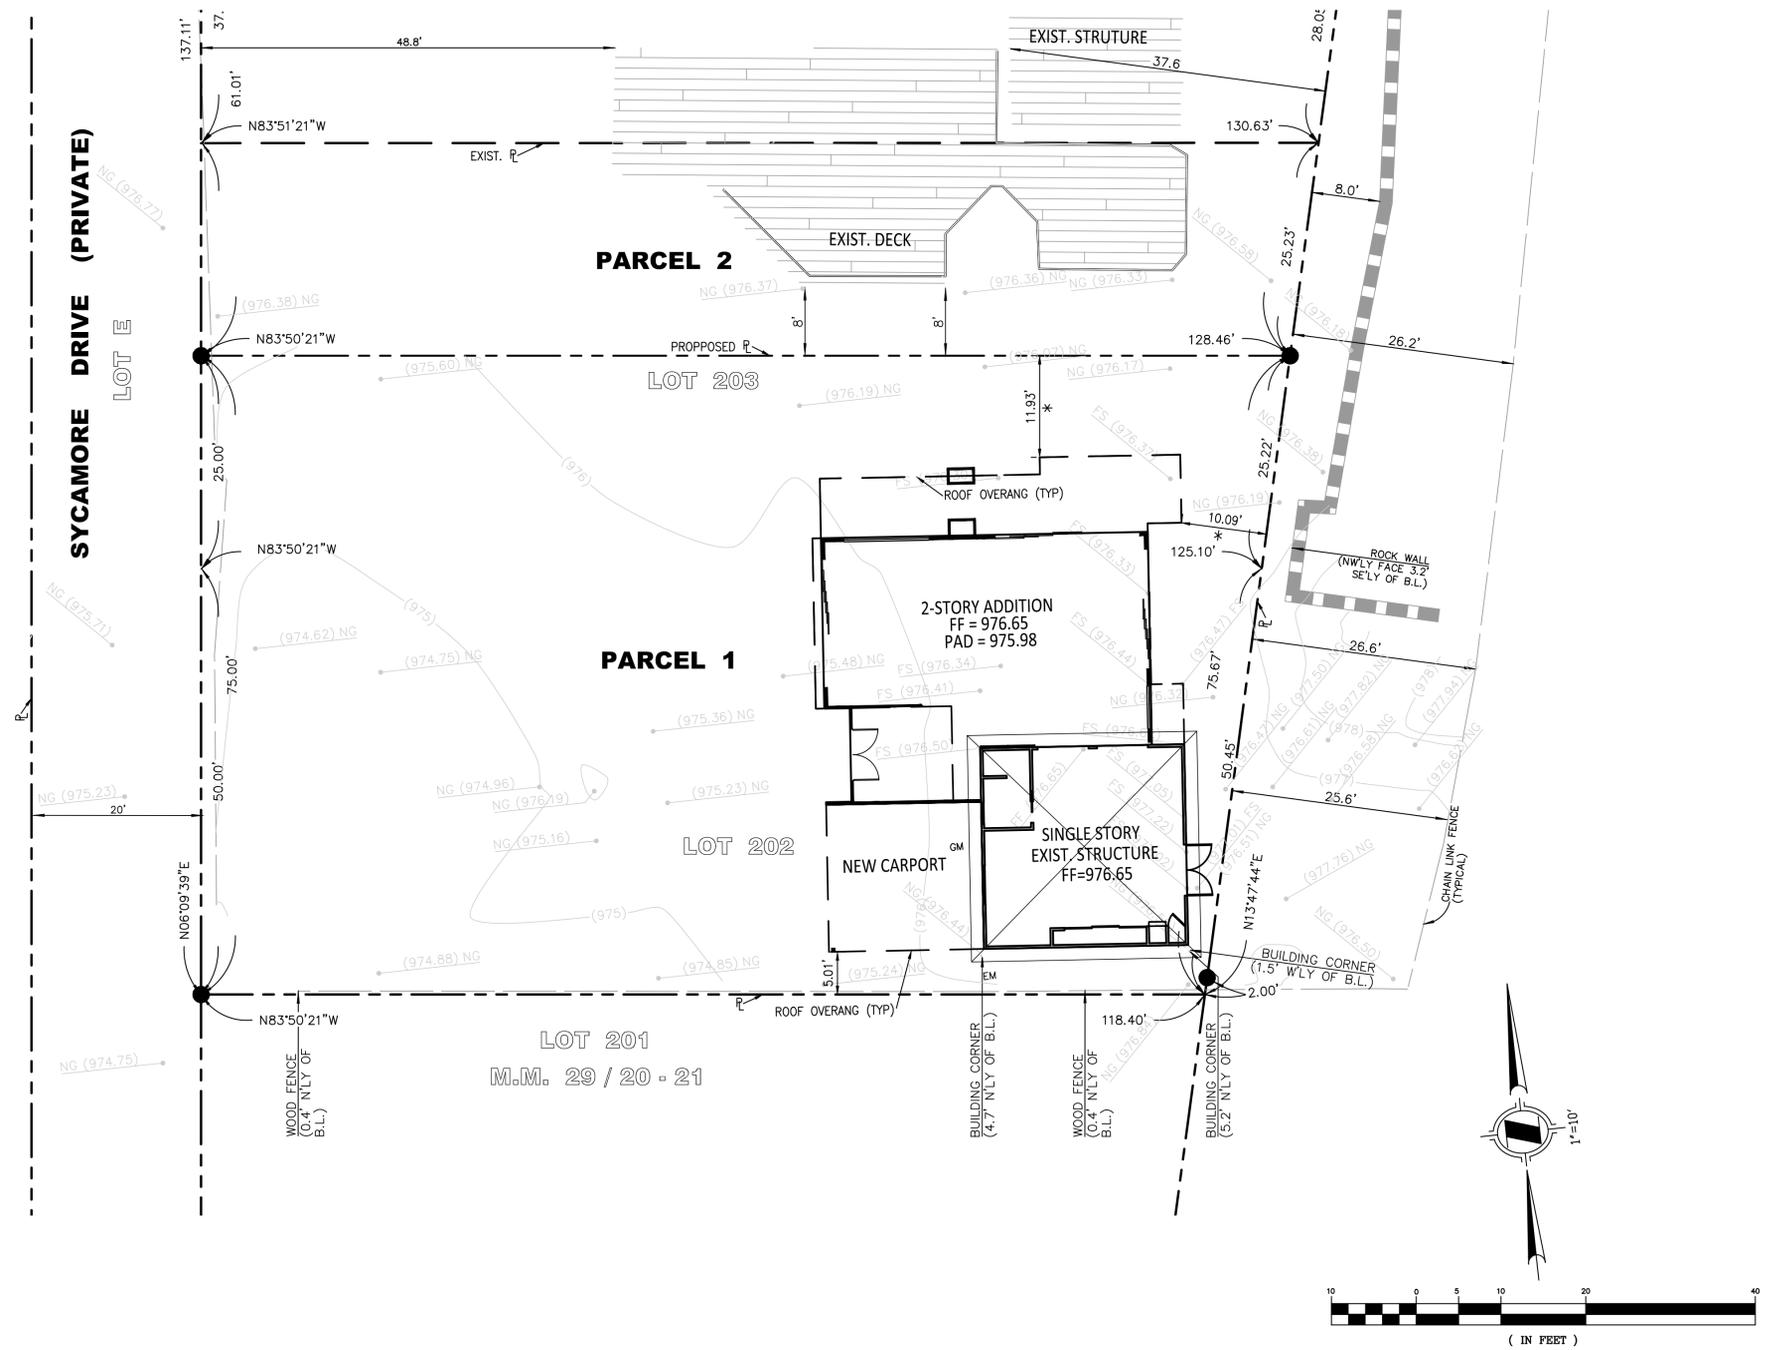

\* THE PROPOSED STRUCTURE SHALL COMPLY WITH OCCA B-09a 1276.01(ii)

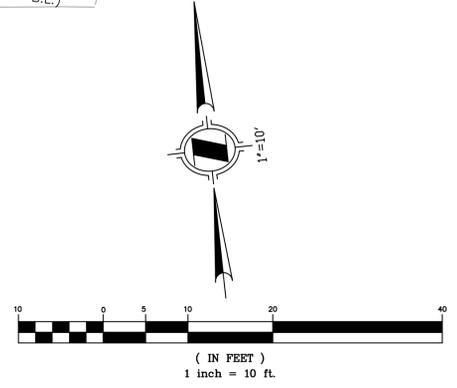

|  |   |          |             |
|--|---|----------|-------------|
| DESCRIPTION OF REVISION  |   | DATE     | APPROVED    |
| COUNTY OF ORANGE   |   |          |             |
| PLOT PLAN  |   |          |             |
| 20552 SYCAMORE DRIVE<br>TRABUCO CANYON, CA 92679<br>APN 842-101-74 |   |          |             |
| DESIGN   | THUY NGUYEN<br>282 N. ROCK CREEK LANE<br>ANAHEIM HILLS, CA 92807<br>PHONE: (949) 422-9095 |          | RECOMMENDED |
| DRAWN  | THUY NGUYEN   |          | SHEET       |
| CHECKED  | R.C.E. NO. 64751  |          | 1 OF 1      |
| DATE   |   | FILE NO. |             |