

---

## **APPENDIX A3**


### **2020 UPDATED CROSSINGS PLANS**

---

Note: These are predesign drawings and subject to modification during design.



Note: These are  
predesign  
drawings and  
subject to  
modification  
during design.

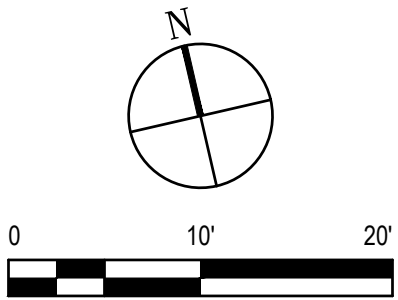



DIAL TOLL FREE

811

AT LEAST TWO DAYS  
BEFORE YOU DIG

UNDERGROUND SERVICE ALERT OF SOUTHERN CALIFORNIA



| MARK | DESCRIPTION | DATE | APPR. |
|------|-------------|------|-------|
|      |             |      |       |
|      |             |      |       |
PREPARED UNDER THE RESPONSIBLE CHARGE OF:

DATE

DESIGNED BY:

DRAWN BY:

CHECKED BY:

PREPARED BY:

DRAWING NO:

C-101

FILE NAME:

11206772-C-101-PedBridge.dwg

PLOT DATE:

4/10/2020 4:30 PM

SCALE:

AS SHOWN

County of Orange

OC Public Works



PREPARED BY:

GHD Inc.

320 Goddard Way Suite 200

Irvine California 92618 USA

T 949 646 5200

F 949 646 5208

W www.ghd.com

SEGMENTS O, P, Q

STA 10+00 TO STA 12+50

1-PEDBRIDGE

SHEET

C-101


1 OF 15

Plotted By: Myung Choo

Plot Date: 10 April 2020 - 4:30 PM



Filename: N:\USInnerProject\5611206772\Digital\_Design\ACAD 2018\Sheet\Chit11206772-C-101-PedBridge.dwg



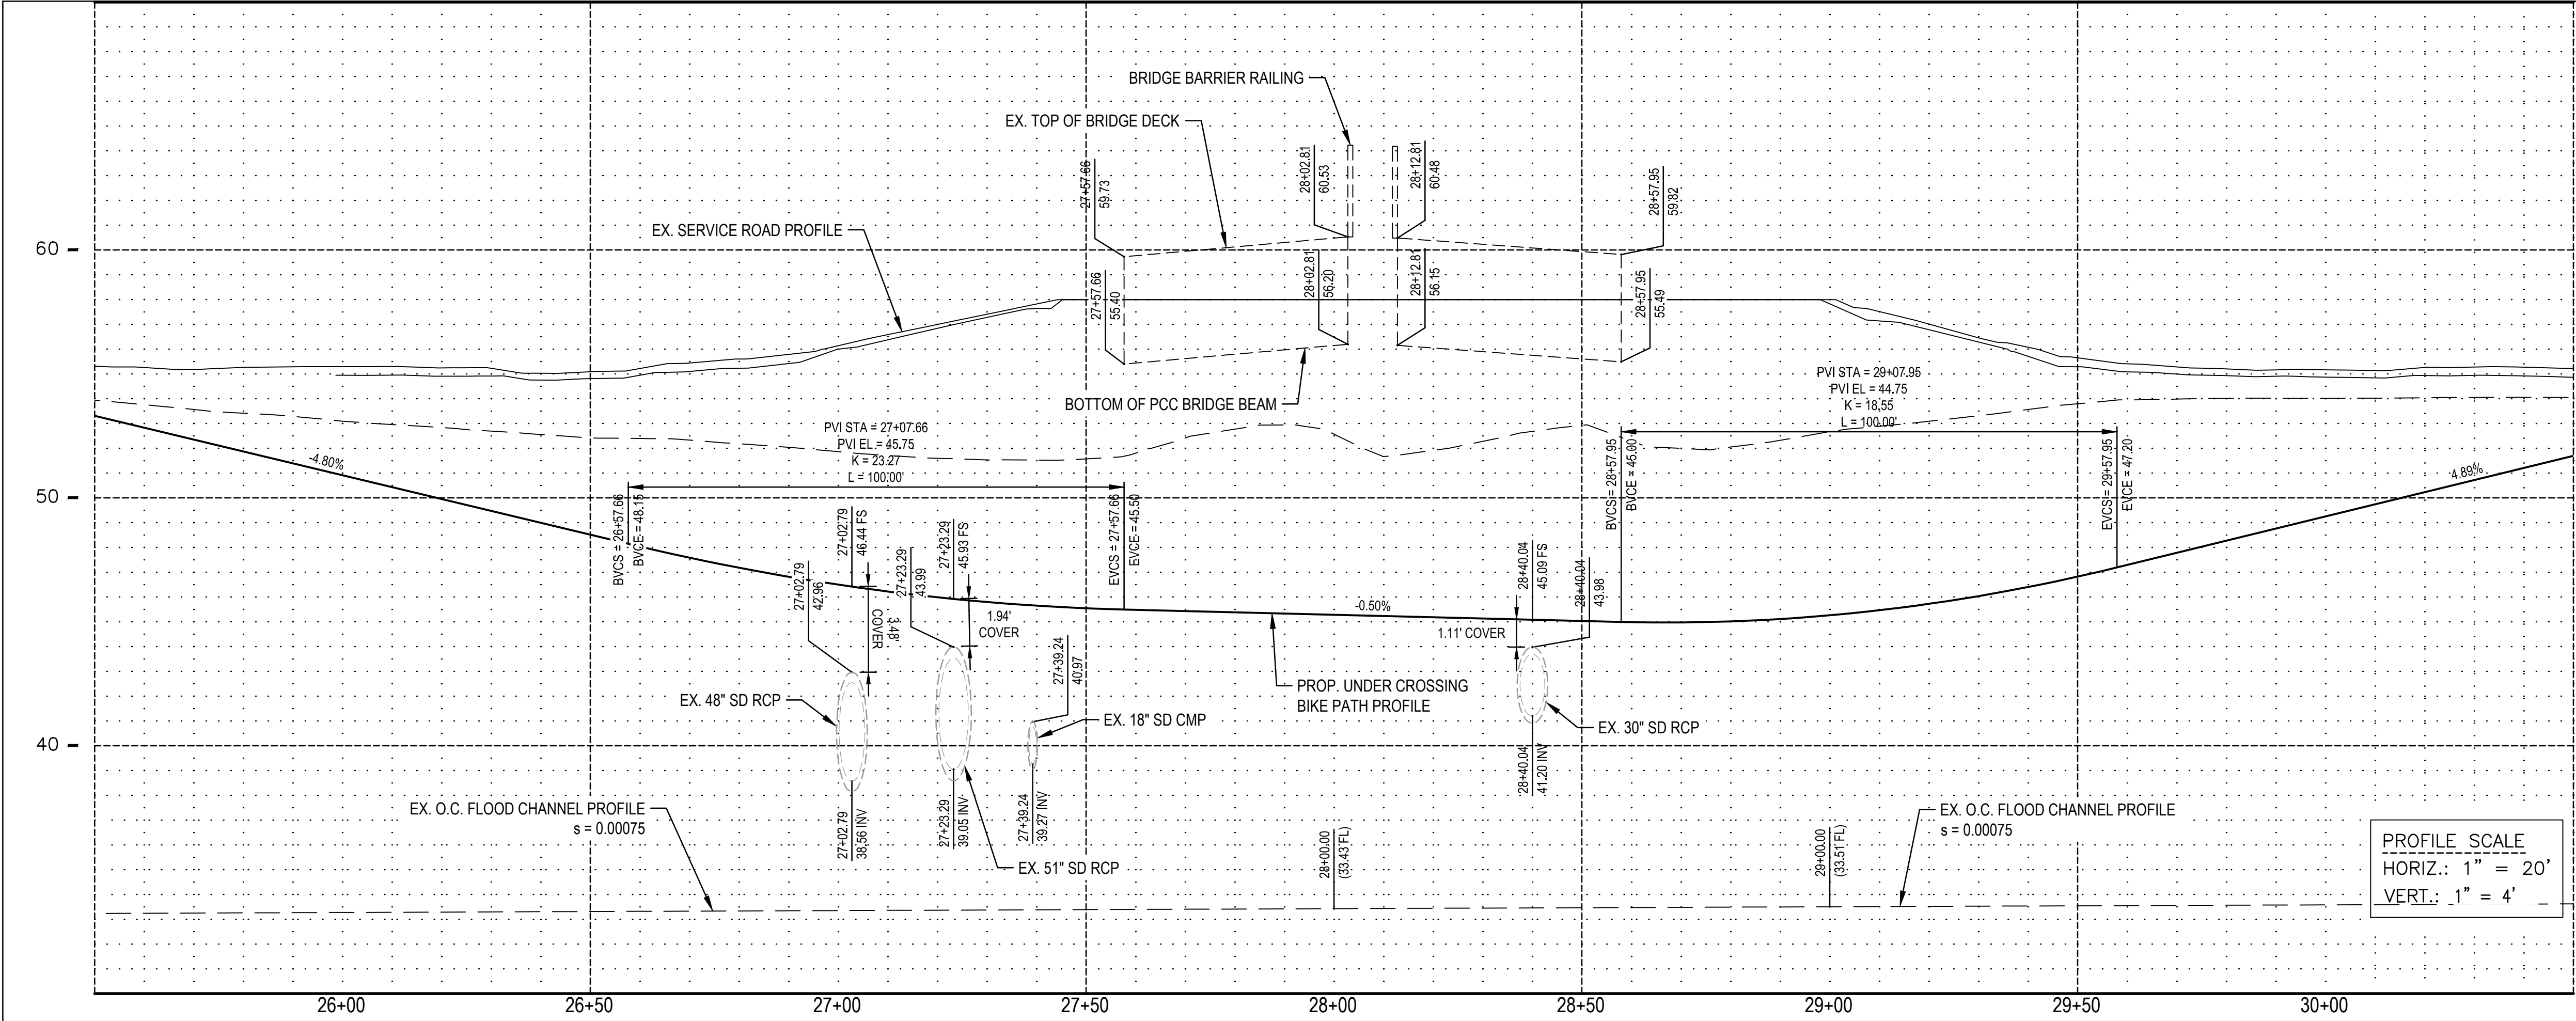

Note: These are  
predesign  
drawings and  
subject to  
modification  
during design.

PROFILE SCALE  
HORIZ.: 1" = 20'  
VERT.: 1" = 4'

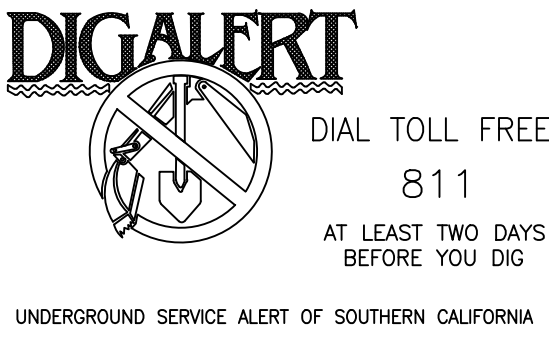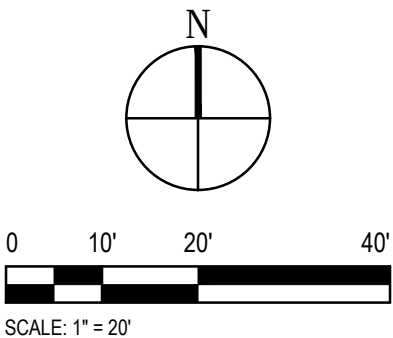

| MARK | DESCRIPTION | DATE | APPR |
|------|-------------|------|------|
|      |             |      |      |
|      |             |      |      |
PREPARED UNDER THE RESPONSIBLE CHARGE OF:

DATE

|              |             |
|--------------|-------------|
| DESIGNED BY: | CHECKED BY: |
| DRAWN BY:    | DRAWING NO: |
| FILE NAME:   | PLOT DATE:  |
| SCALE:       |             |


County of Orange  
PublicWorks

PREPARED BY:  
GHD Inc.  
320 Goddard Way Suite 200  
Irvine California 92618 USA  
T 1 949 848 5200  
F 1 949 848 5201  
W www.ghd.com

SHEET

OF



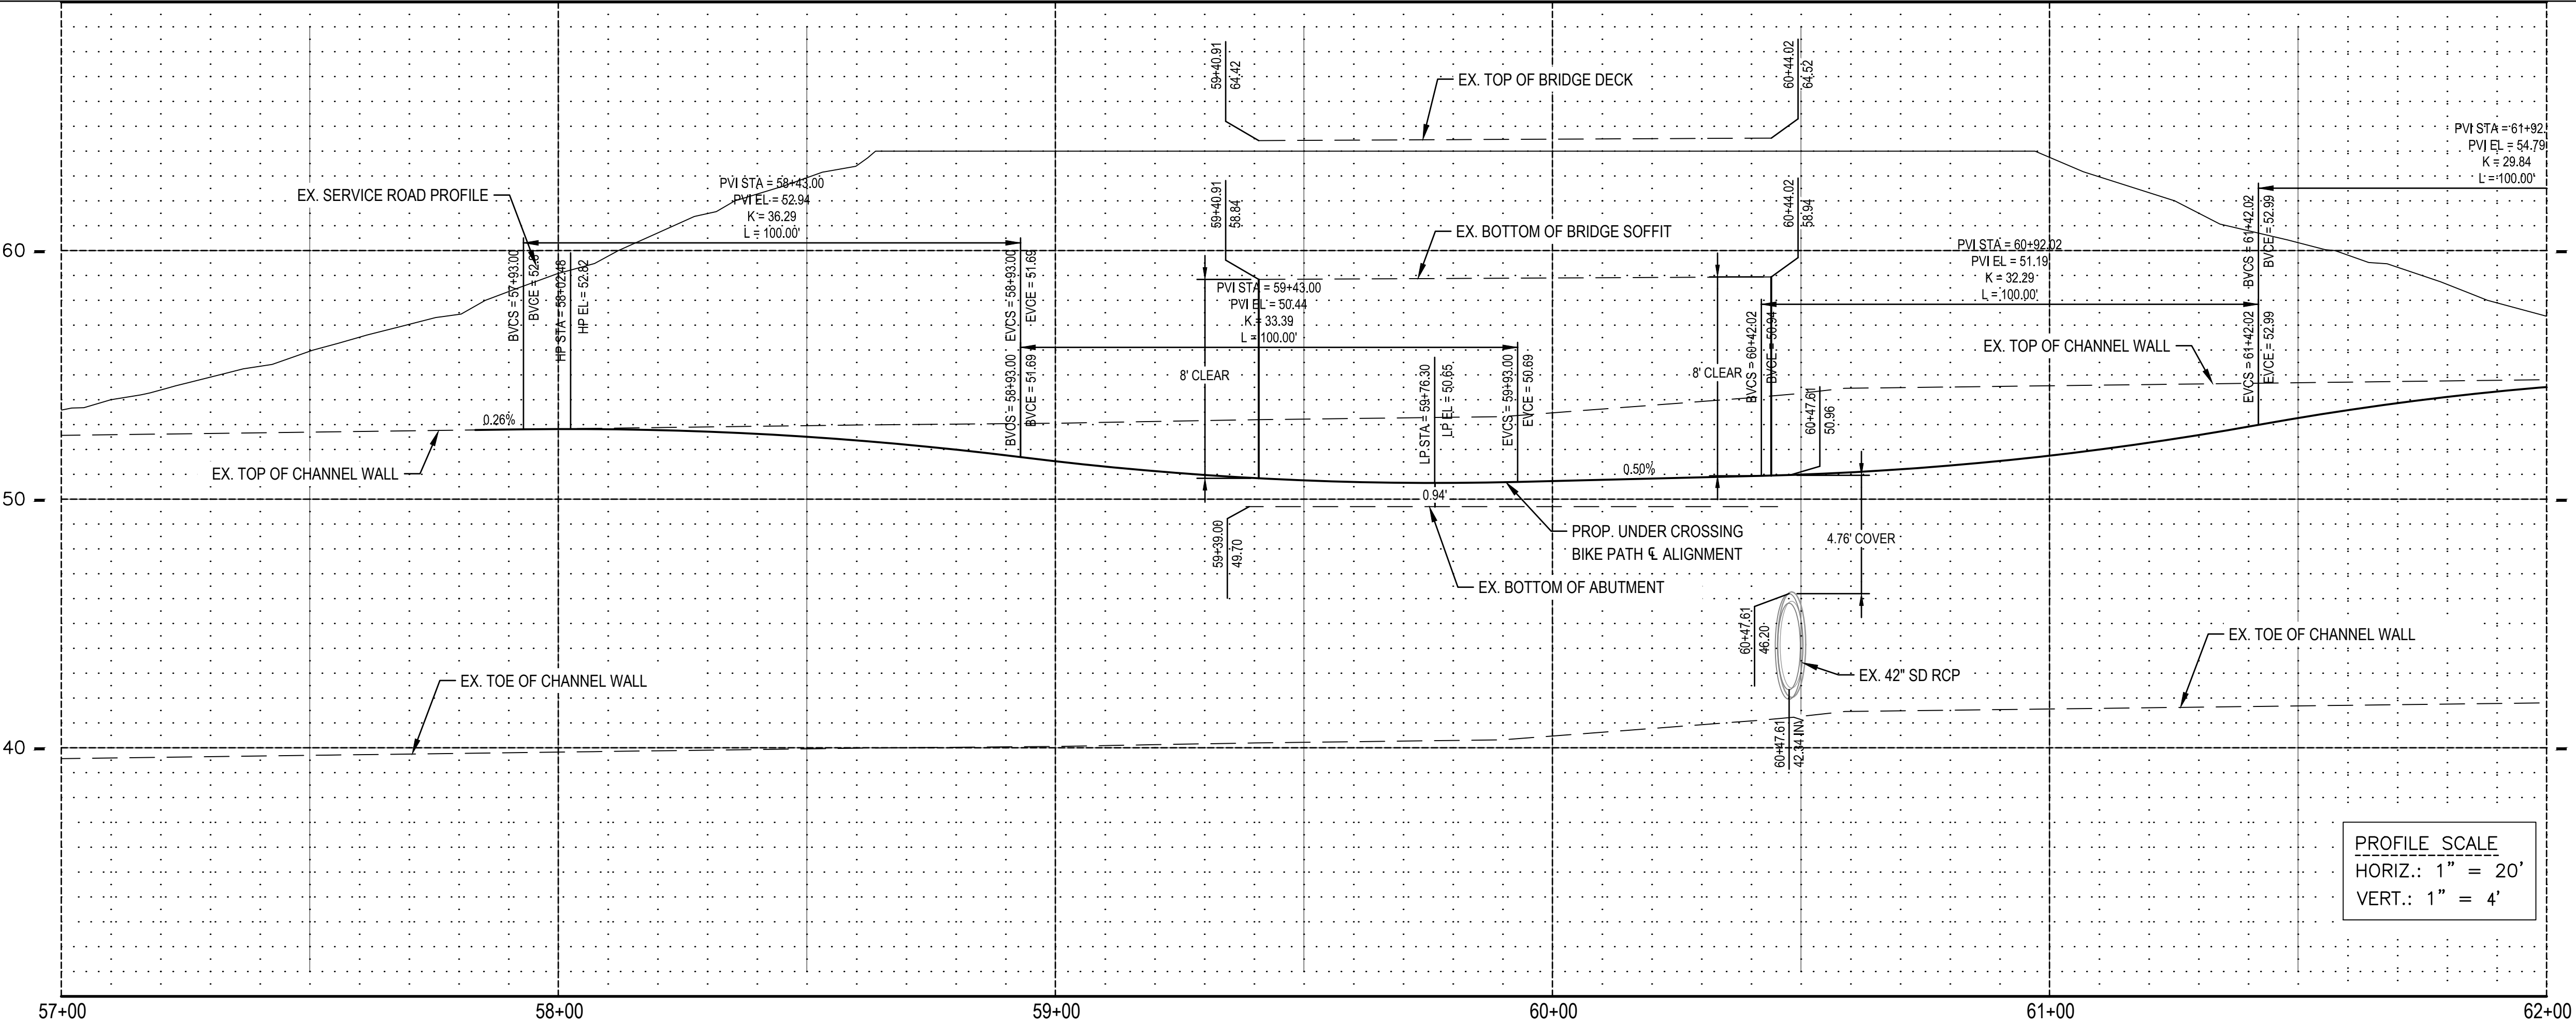

Note: These are  
predesign  
drawings and  
subject to  
modification  
during design.



| MARK | DESCRIPTION | DATE | APPR |
|------|-------------|------|------|
|      |             |      |      |
|      |             |      |      |
PREPARED UNDER THE RESPONSIBLE CHARGE OF:

DATE

DESIGNED BY:

DRAWN BY:

CHECKED BY:

DRAWING NO:

FILE NAME:

PLOT DATE:

SCALE:

County of Orange  
PublicWorks


PREPARED BY:  
GHD Inc.  
320 Goddard Way Suite 200  
Irvine California 92618 USA  
T 949 848 5200  
F 949 848 5201  
W www.ghd.com

DIAL TOLL FREE  
811  
AT LEAST TWO DAYS  
BEFORE YOU DIG  
UNDERGROUND SERVICE ALERT OF SOUTHERN CALIFORNIA

SHEET  
OF




SEE MARK THOMAS PLANS  
MATCHLINE - STA. 67+60

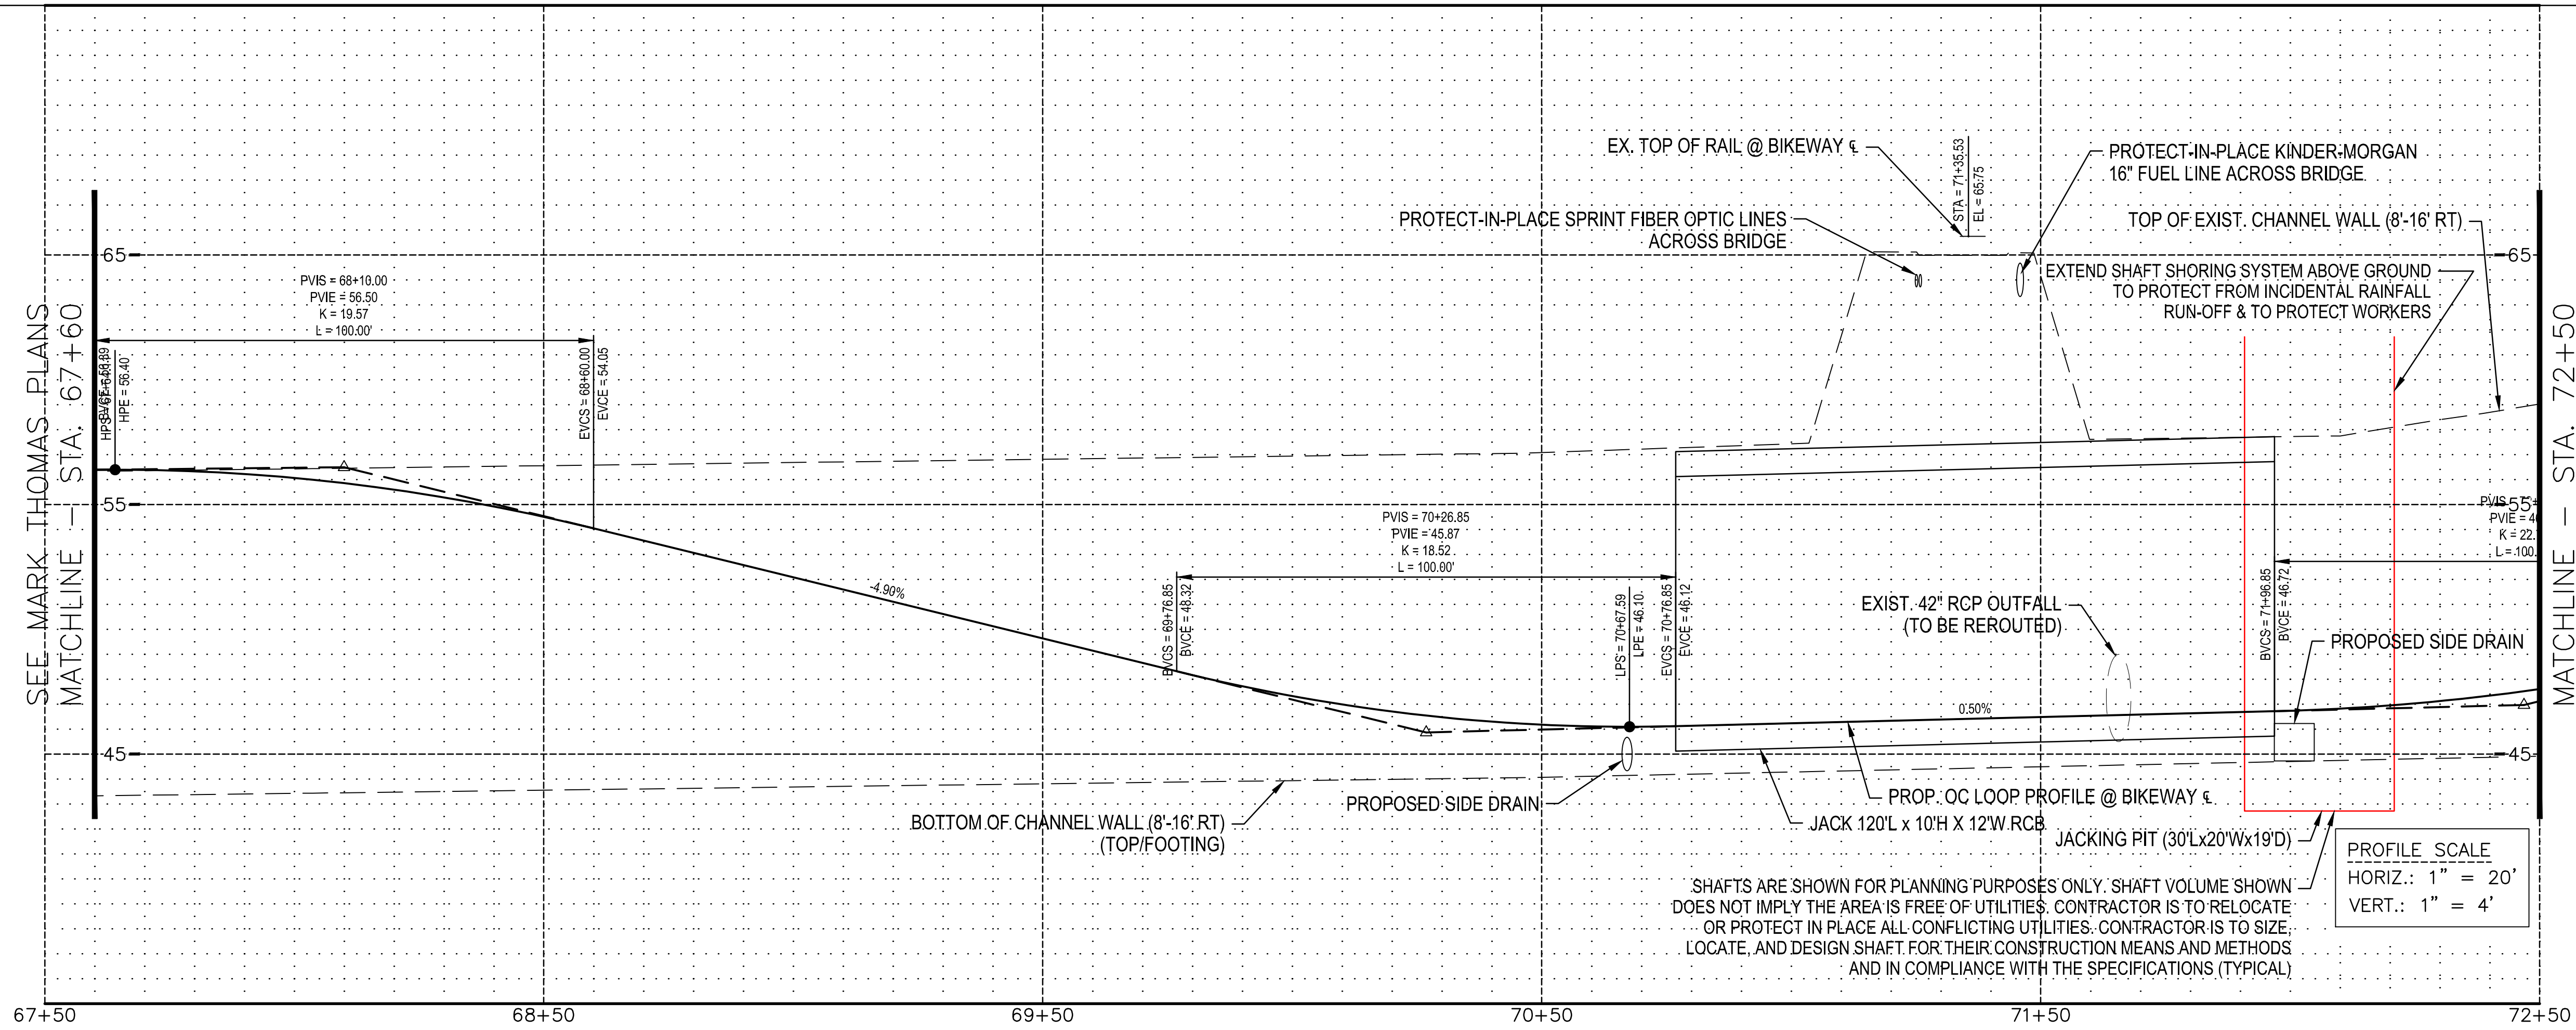


MATCHLINE - STA. 72+50  
SEE SHEET NO. 7

Note: These are  
predesign  
drawings and  
subject to  
modification  
during design.

SEE MARK THOMAS PLANS  
MATCHLINE - STA. 67+60

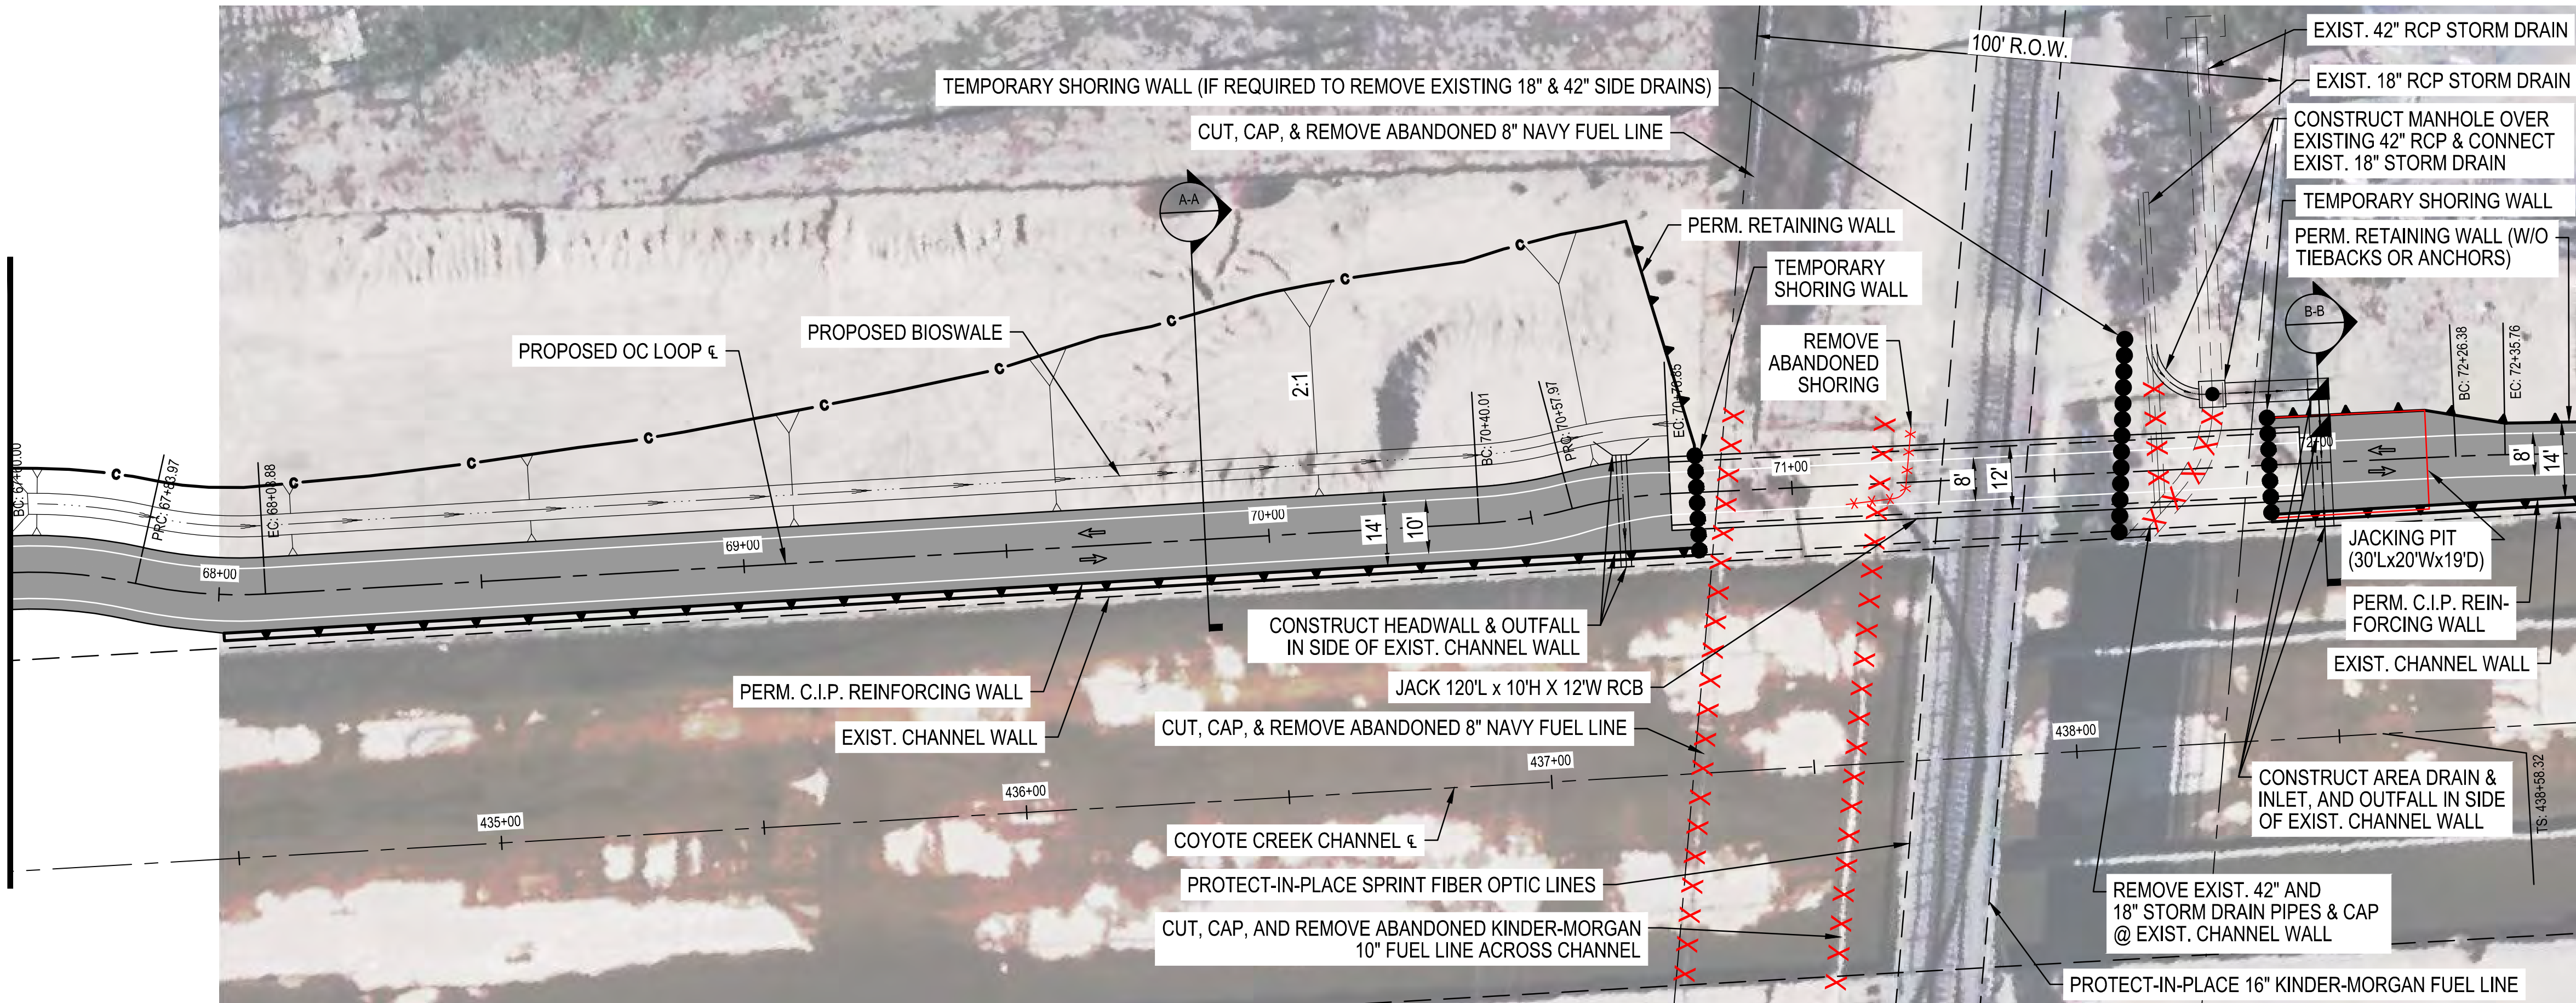

MATCHLINE - STA. 72+50  
SEE SHEET NO. 7

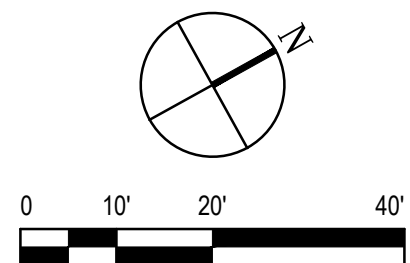

UNDERGROUND SERVICE ALERT OF SOUTHERN CALIFORNIA



| MARK | DESCRIPTION | DATE | APPR |
|------|-------------|------|------|
|      |             |      |      |
|      |             |      |      |
PREPARED UNDER THE RESPONSIBLE CHARGE OF:

DATE

DESIGNED BY:

DRAWN BY:

CHECKED BY:

DRAWING NO:

FILE NAME:

PLOT DATE:

SCALE:

County of Orange  
OC Public Works



PREPARED BY:

GHD Inc.

320 Goddard Way Suite 200

Irvine California 92618 USA

T 949 848 5200

F 949 848 5200

W www.ghd.com

OC LOOP  
SEGMENTS O, P, Q  
STA 68+50 TO STA 73+50

UPRR BOX-JACK  
UNDERCROSSING

SHEET

C-106

6 OF 15


Filename: NUS\Inrive\poc\c5511\202772\Digital\_Design\CAD 2016\CAD 301\202772-OC-UP-Freestone-5.dwg

Plotted By: Erika Hill


Plot Date: 4 April 2020 - 2:45 PM




SEE ARTESIA BLVD. UNDERCROSSING PLAN  
MATCHLINE - STA. 62+00

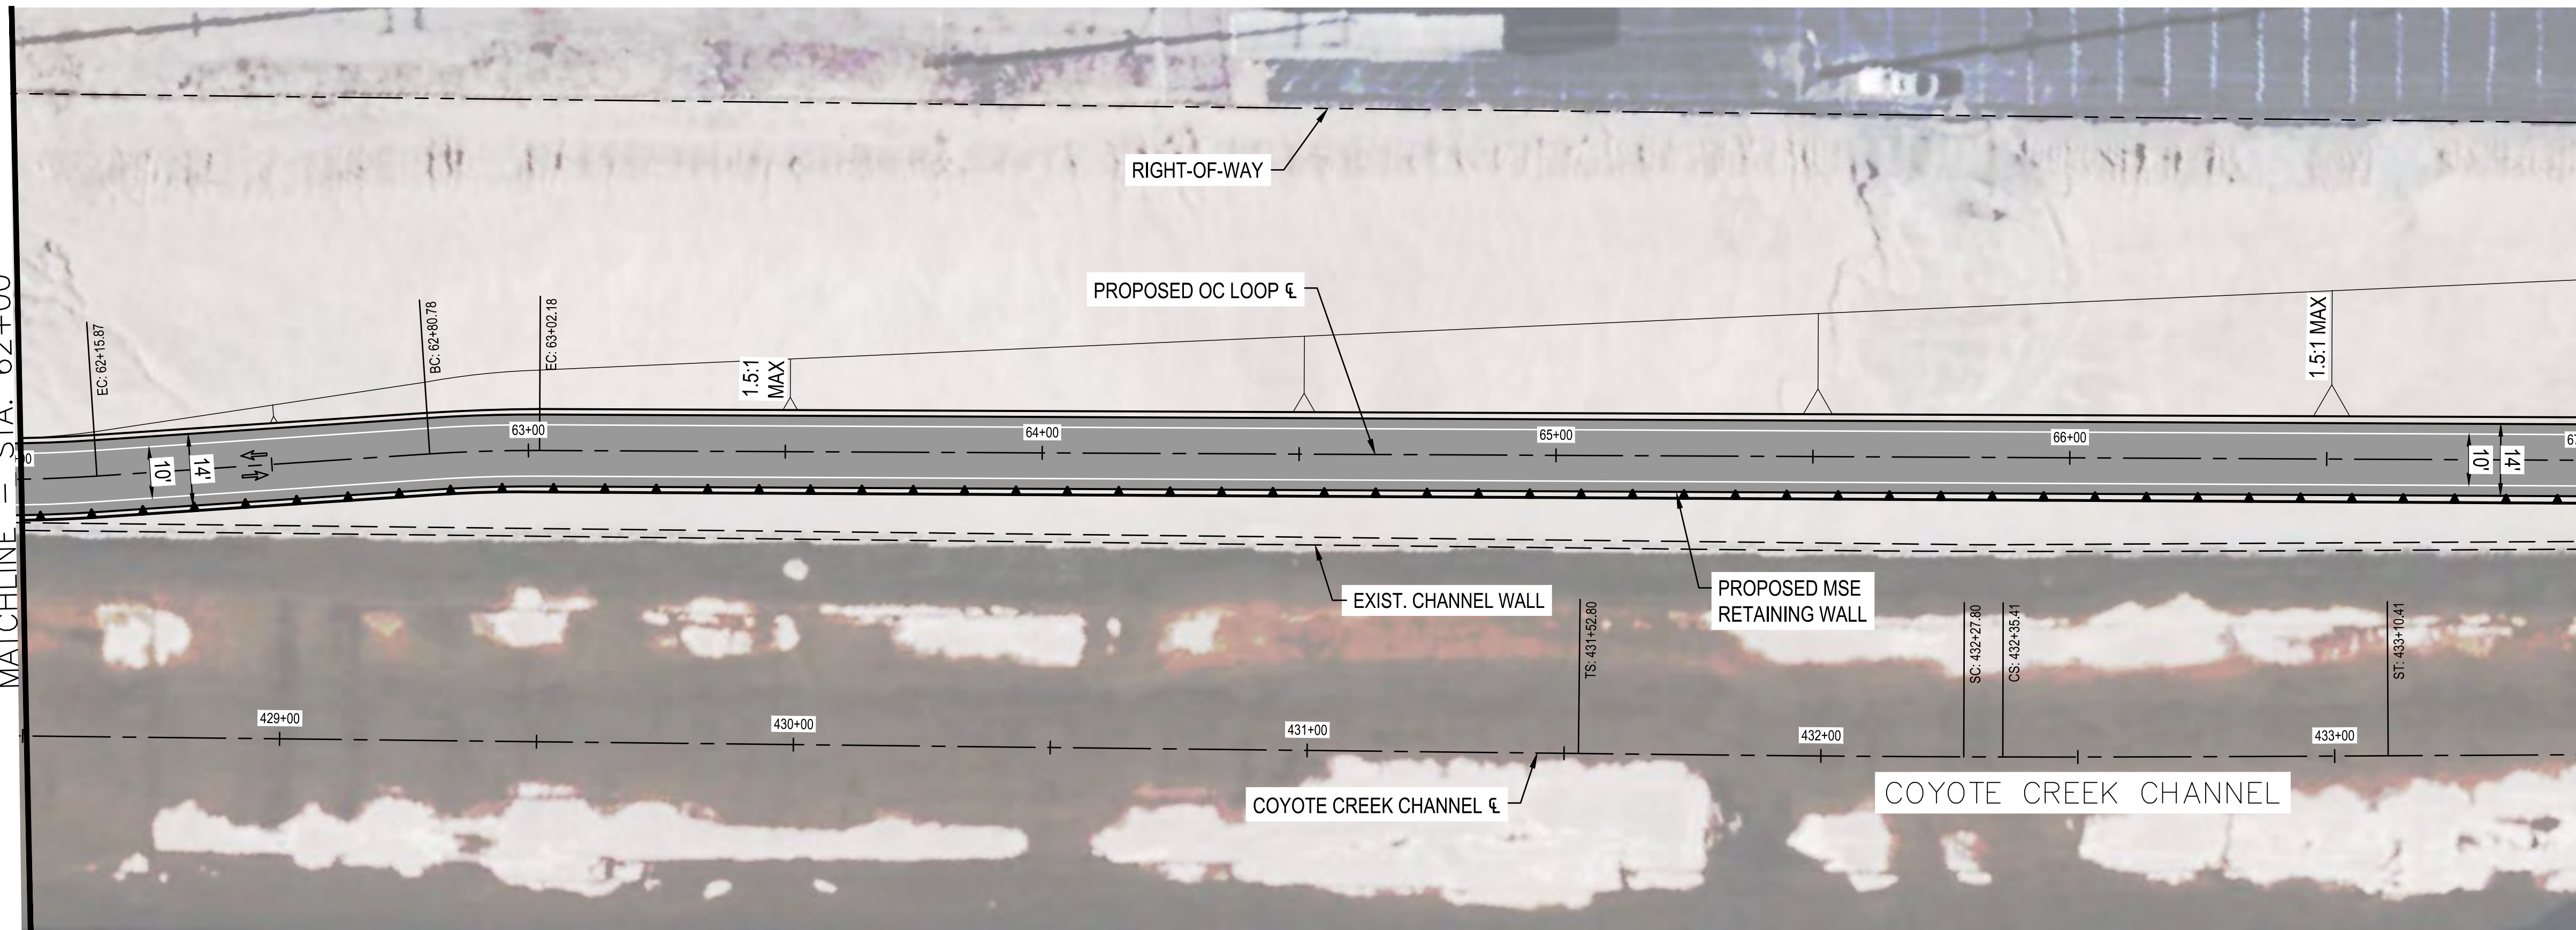

SEE SHEET C-106B  
MATCHLINE - STA. 67+00

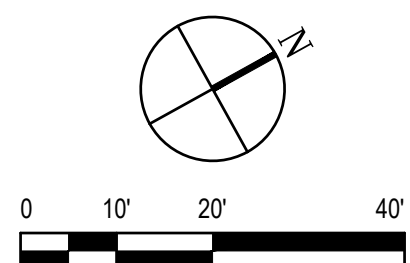

SEE ARTESIA BLVD. UNDERCROSSING PLAN  
MATCHLINE - STA. 62+00

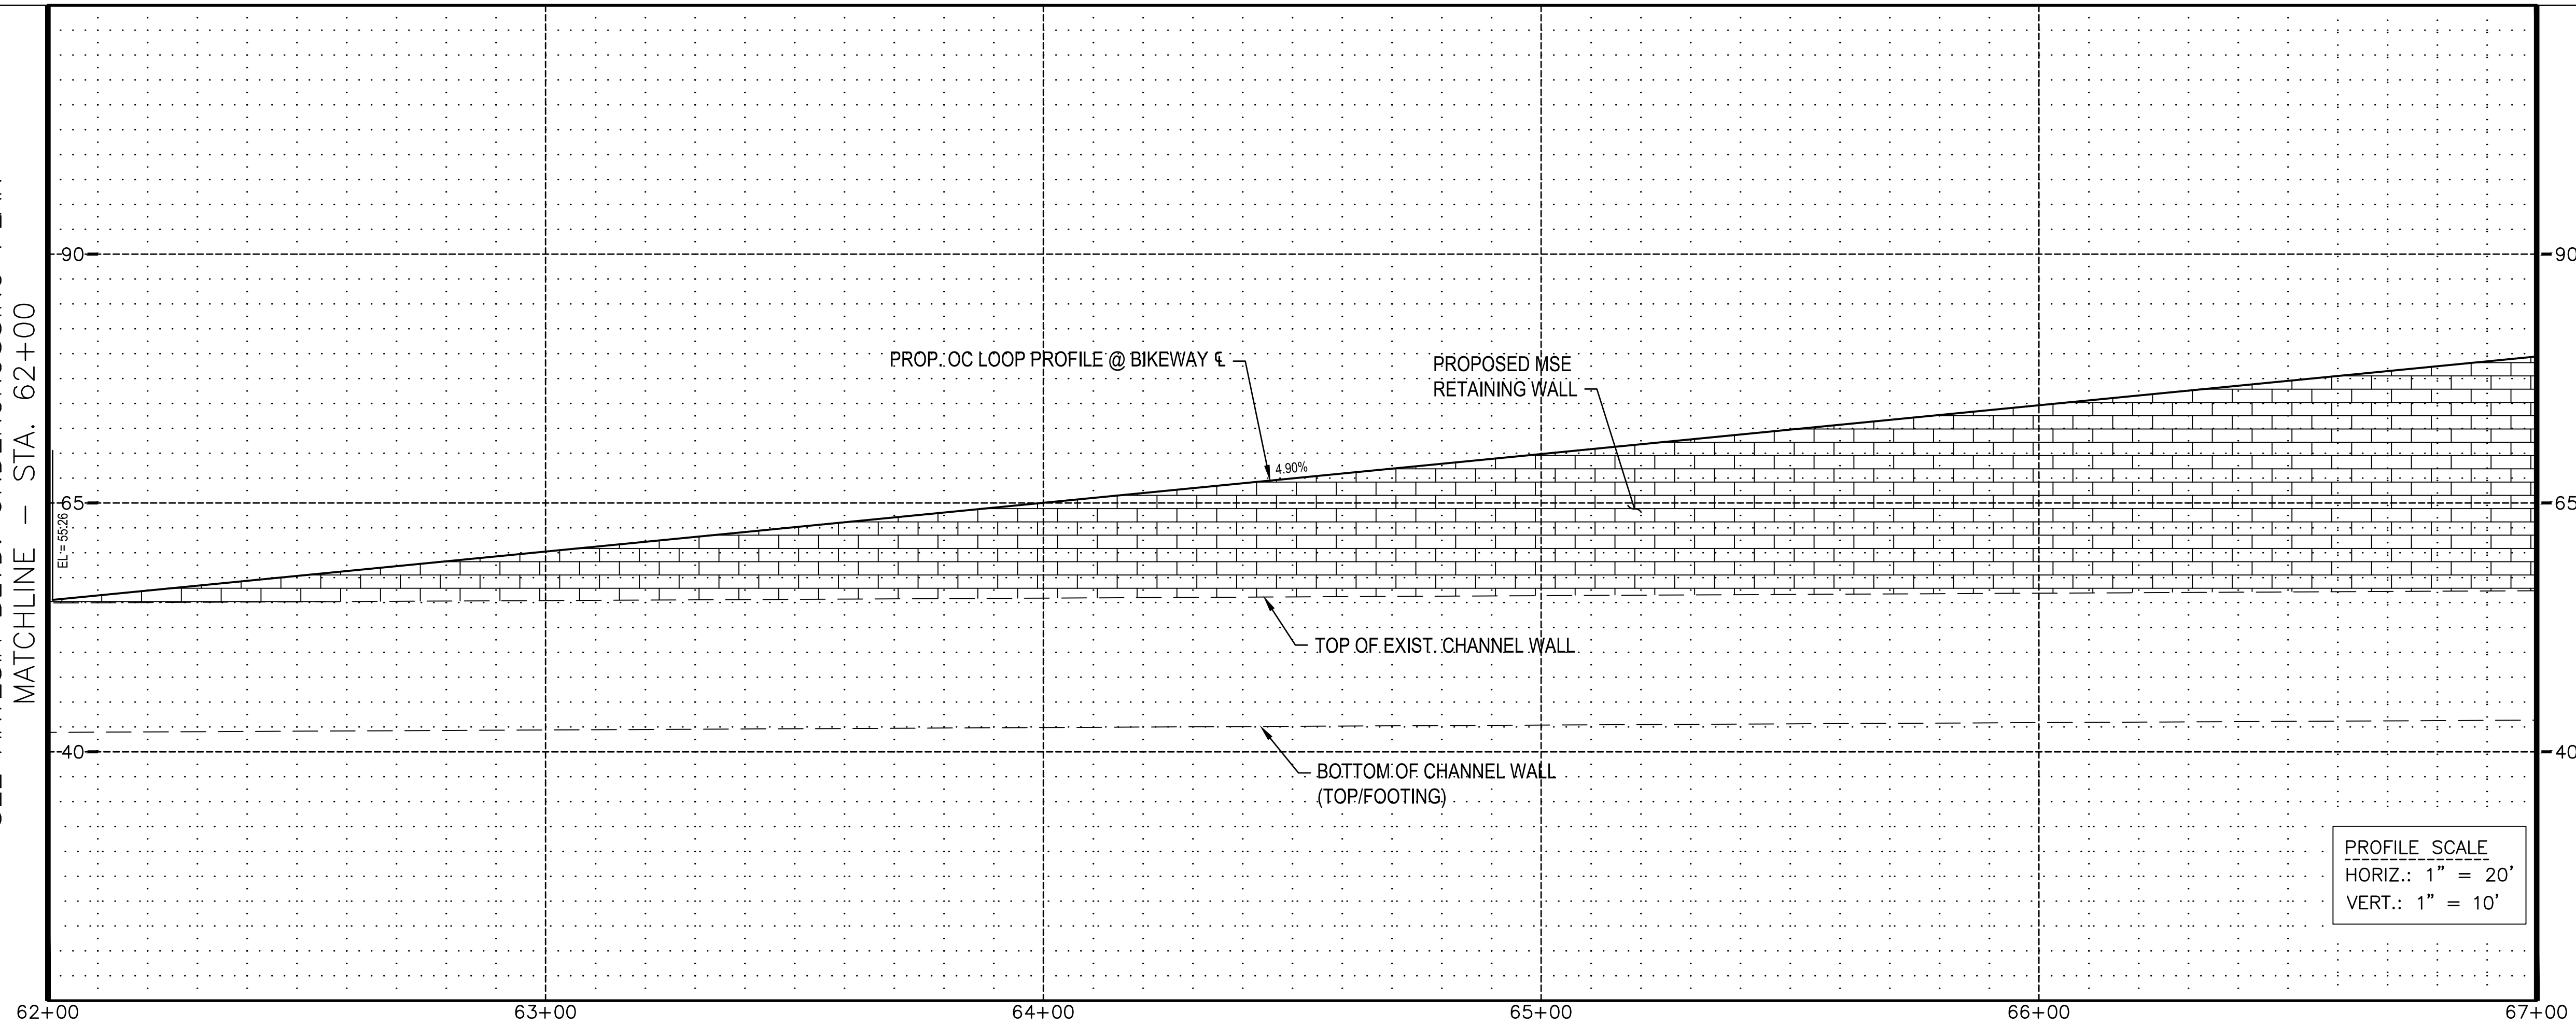

SEE SHEET C-106B  
MATCHLINE - STA. 67+00

PROFILE SCALE  
HORIZ.: 1" = 20'  
VERT.: 1" = 10'

Note: These are predesign drawings and subject to modification during design.

[illegible]

PREPARED UNDER THE RESPONSIBLE CHARGE OF:

|                                                 |                            |                           |
|-------------------------------------------------|----------------------------|---------------------------|
| <b>F</b> 1 943 040 3239<br><b>W</b> www.gnd.com | <b>PLOT DATE:</b><br>##### | <b>SCALE:</b><br>AS SHOWN |
|-------------------------------------------------|----------------------------|---------------------------|

**County of Orange**  
**OC Public Works**



**OC LOOP  
SEGMENTS O, P, Q  
STA 68+50 TO STA 73+50**

**UPRR  
OVERTAKING  
1 OF 3**

SHEET


C-106A

6 OF 15




SEE SHEET C-106A  
MATCHLINE - STA. 67+00

SEE SHEET C-106A  
MATCHLINE - STA. 67+00

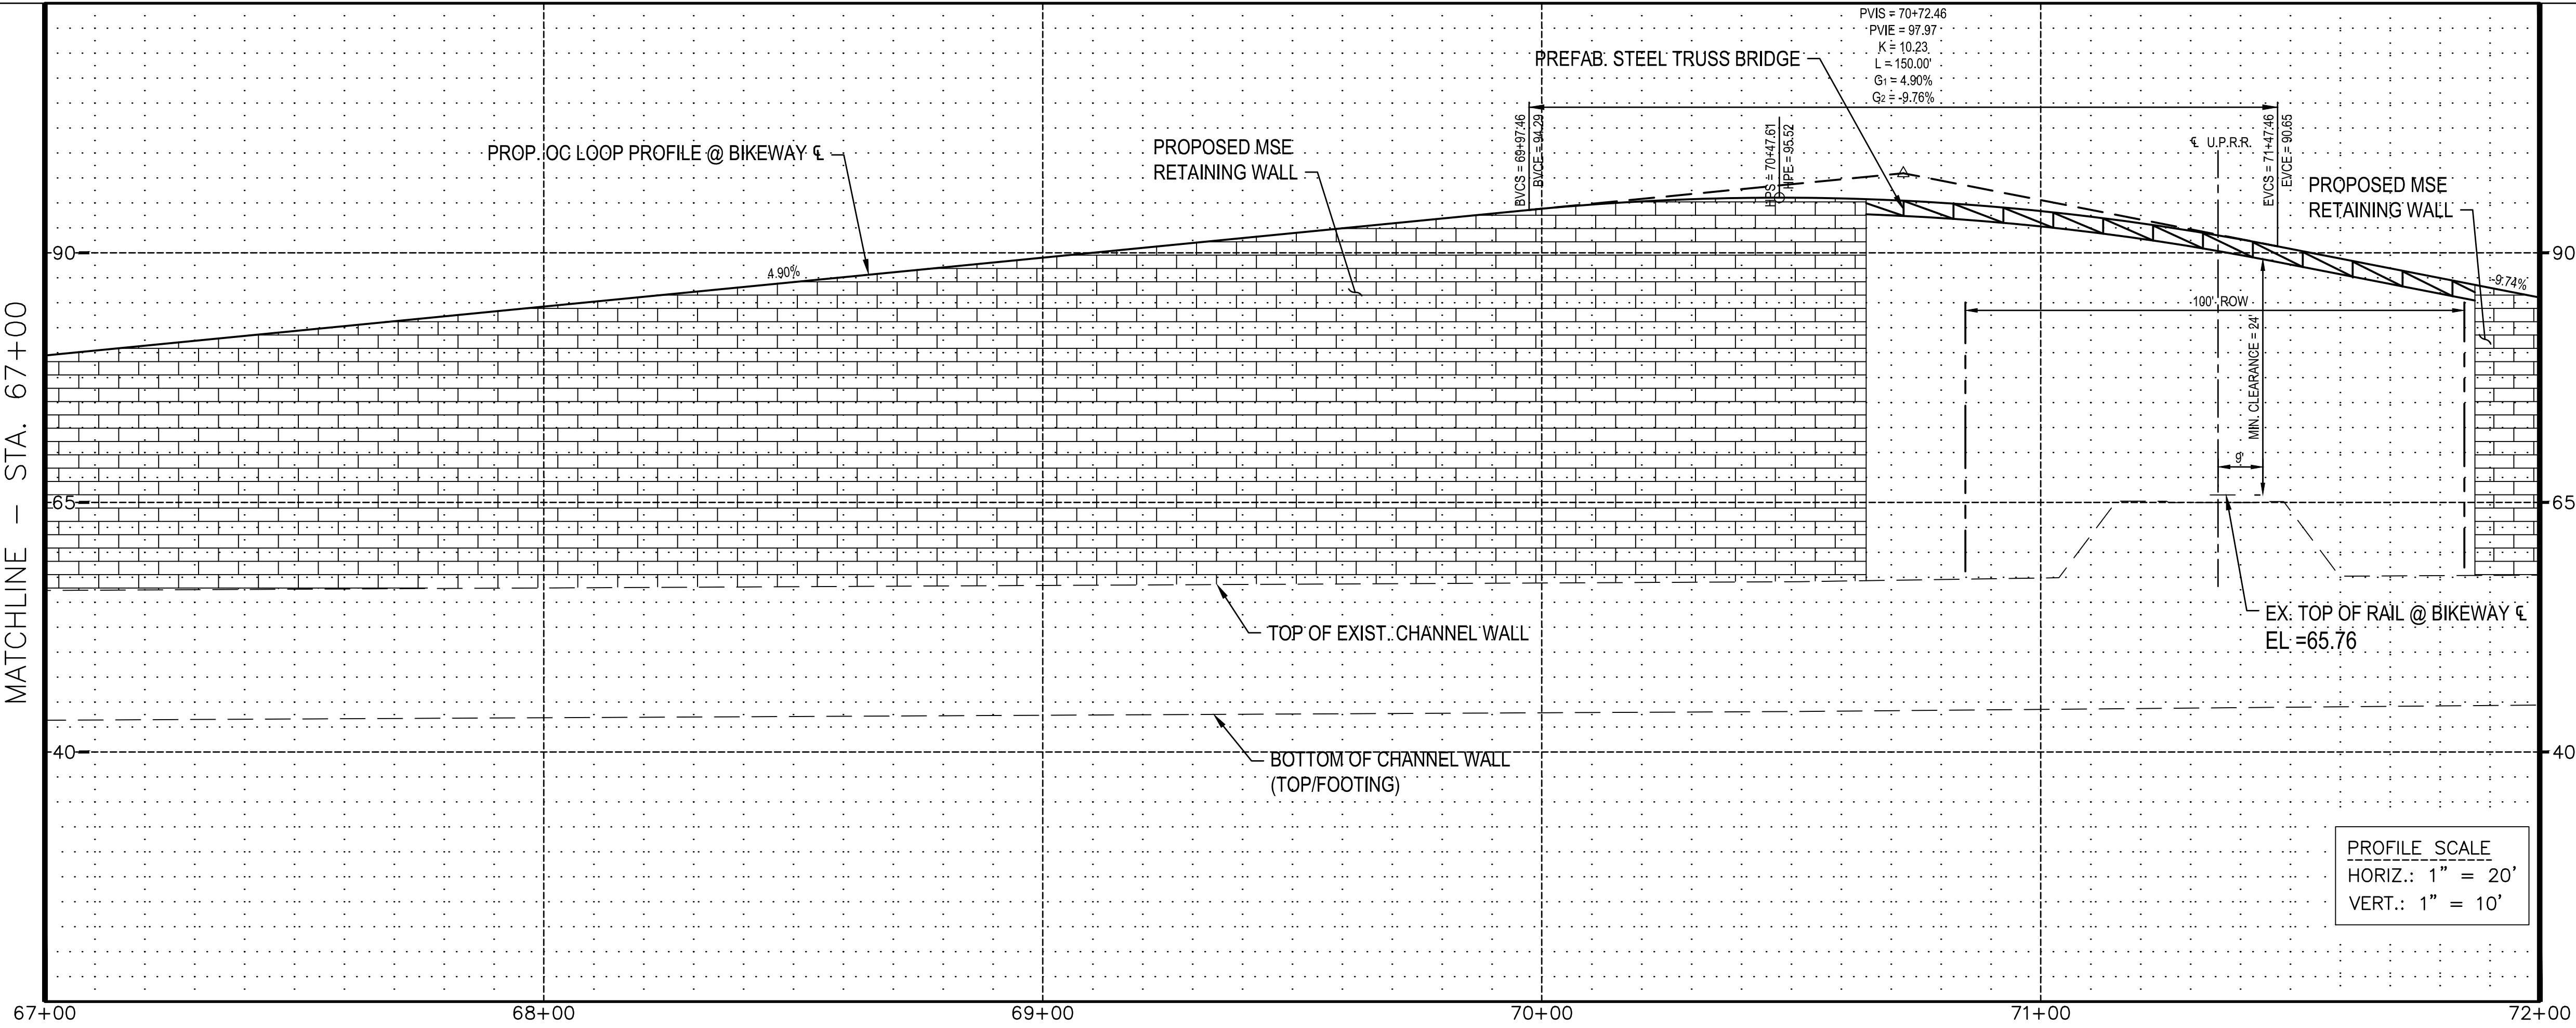


SEE SHEET C-107  
MATCHLINE - STA. 72+00

Note: These are  
predesign  
drawings and  
subject to  
modification  
during design.

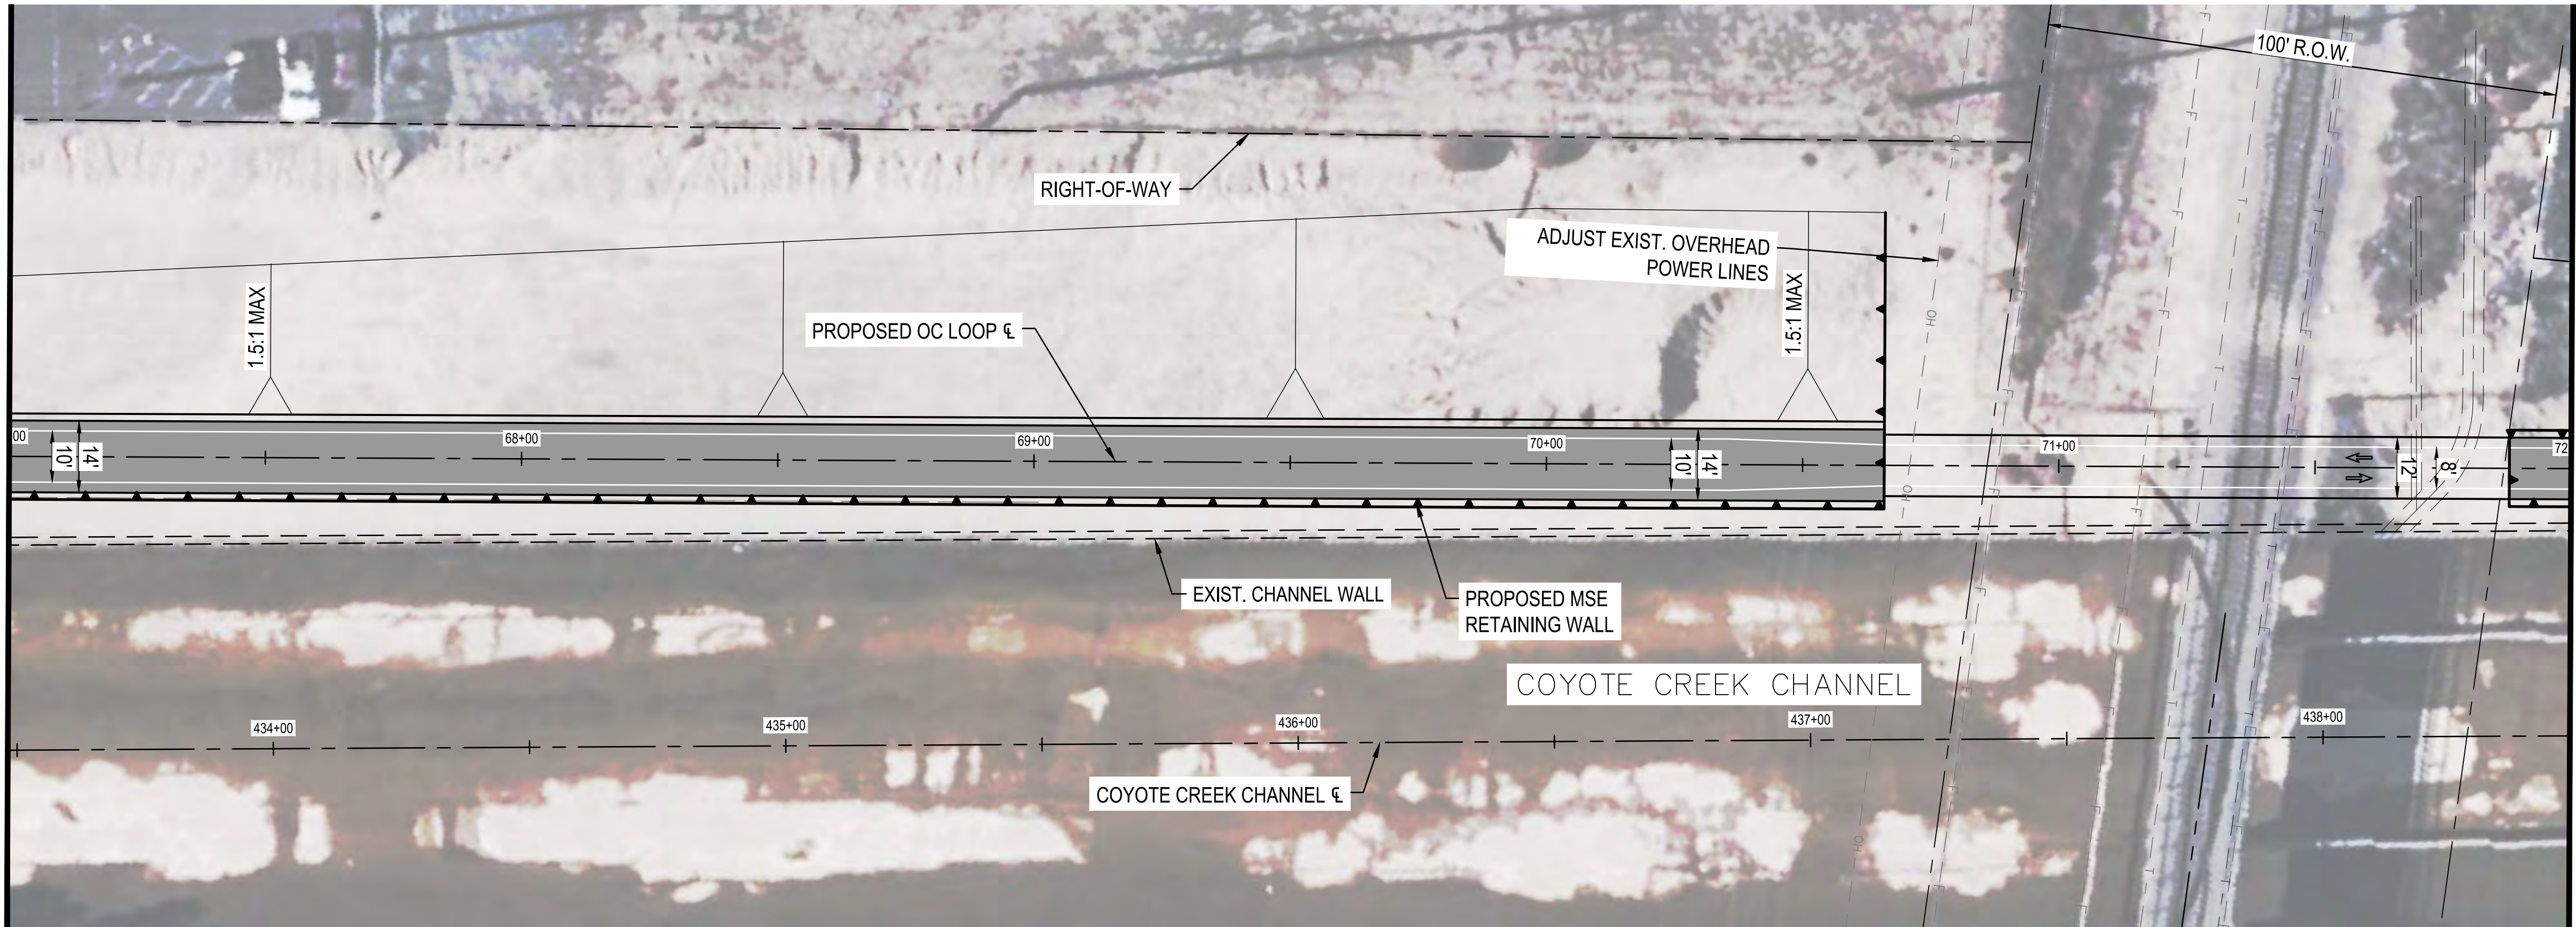

SEE SHEET C-107  
MATCHLINE - STA. 72+00

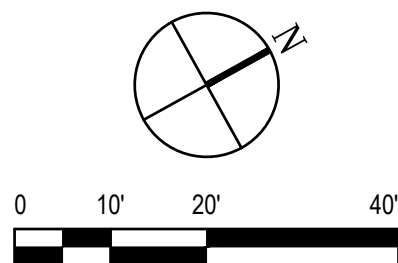

DIAL TOLL FREE  
811  
AT LEAST TWO DAYS  
BEFORE YOU DIG

UNDERGROUND SERVICE ALERT OF SOUTHERN CALIFORNIA



| MARK | DESCRIPTION | DATE | APPR |
|------|-------------|------|------|
|      |             |      |      |
|      |             |      |      |
PREPARED UNDER THE RESPONSIBLE CHARGE OF:

DATE

DESIGNED BY:

DRAWN BY:

CHECKED BY:

County of Orange  
OC Public Works



PREPARED BY:  
GHD Inc.  
320 Goddard Way Suite 200  
Irvine California 92618 USA  
T 949 846 5200  
F 949 846 5201  
W www.ghd.com

DRAWING NO:  
C-106

FILE NAME:  
1126772-OC-Corr-UP-Overcrossing.dwg

PLOT DATE:  
###

SCALE:  
AS SHOWN

OC LOOP  
SEGMENTS O, P, Q  
STA 68+50 TO STA 73+50

UPRR  
OVERCROSSING  
2 OF 3

SHEET

C-106B

6 OF 15


Filename: NUS\live\p\oc\as511\126772\Digital\_Design\OCAS 2016\CM 301\126772-OC-Corr-UP-Overcrossing.dwg

Plotted By: Myung Choo

Plt Date: 9 September 2020 - 5:04 PM




SEE SHEET C-106B  
MATCHLINE - STA. 72+00

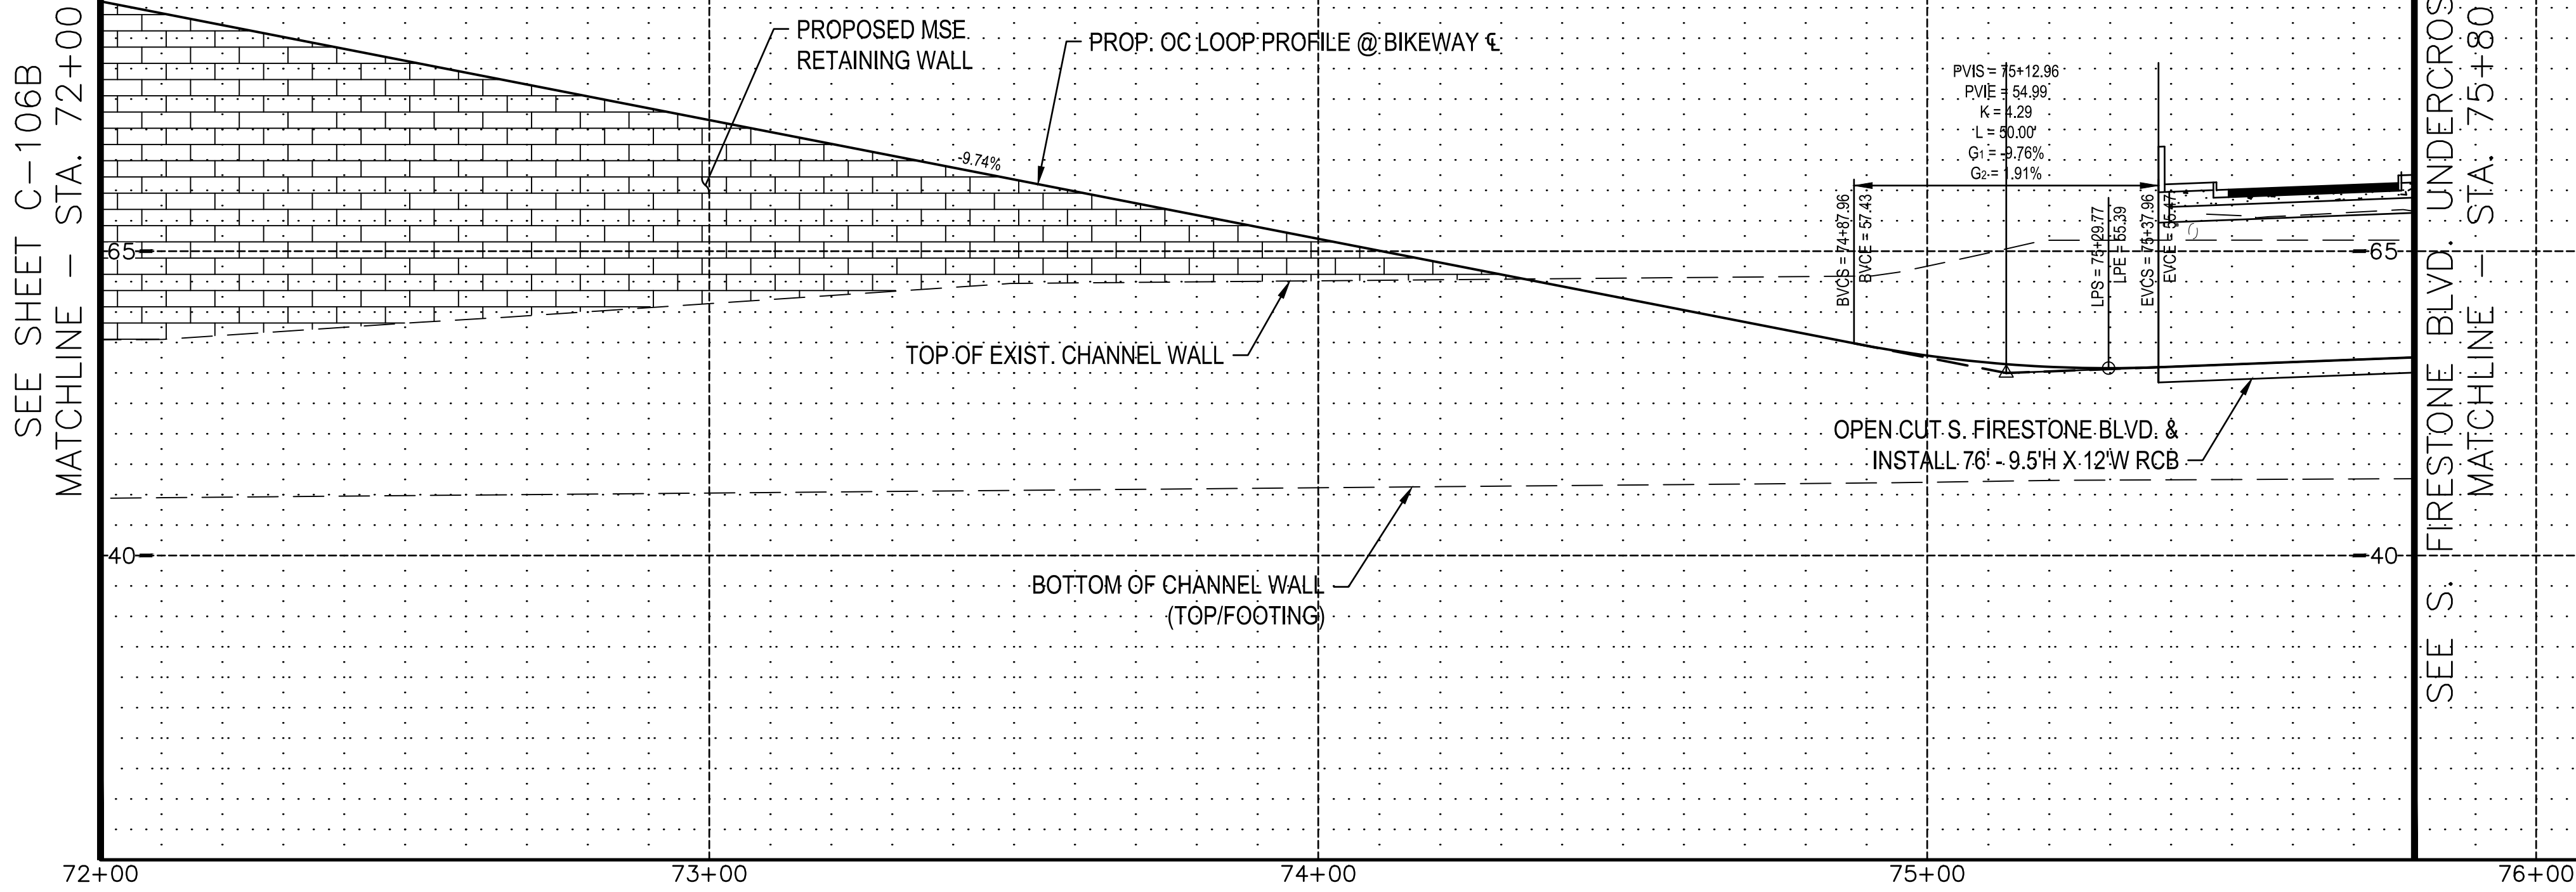


PROFILE SCALE  
HORIZ.: 1" = 20'  
VERT.: 1" = 10'

Note: These are  
predesign  
drawings and  
subject to  
modification  
during design.

SEE SHEET C-106B  
MATCHLINE - STA. 72+00

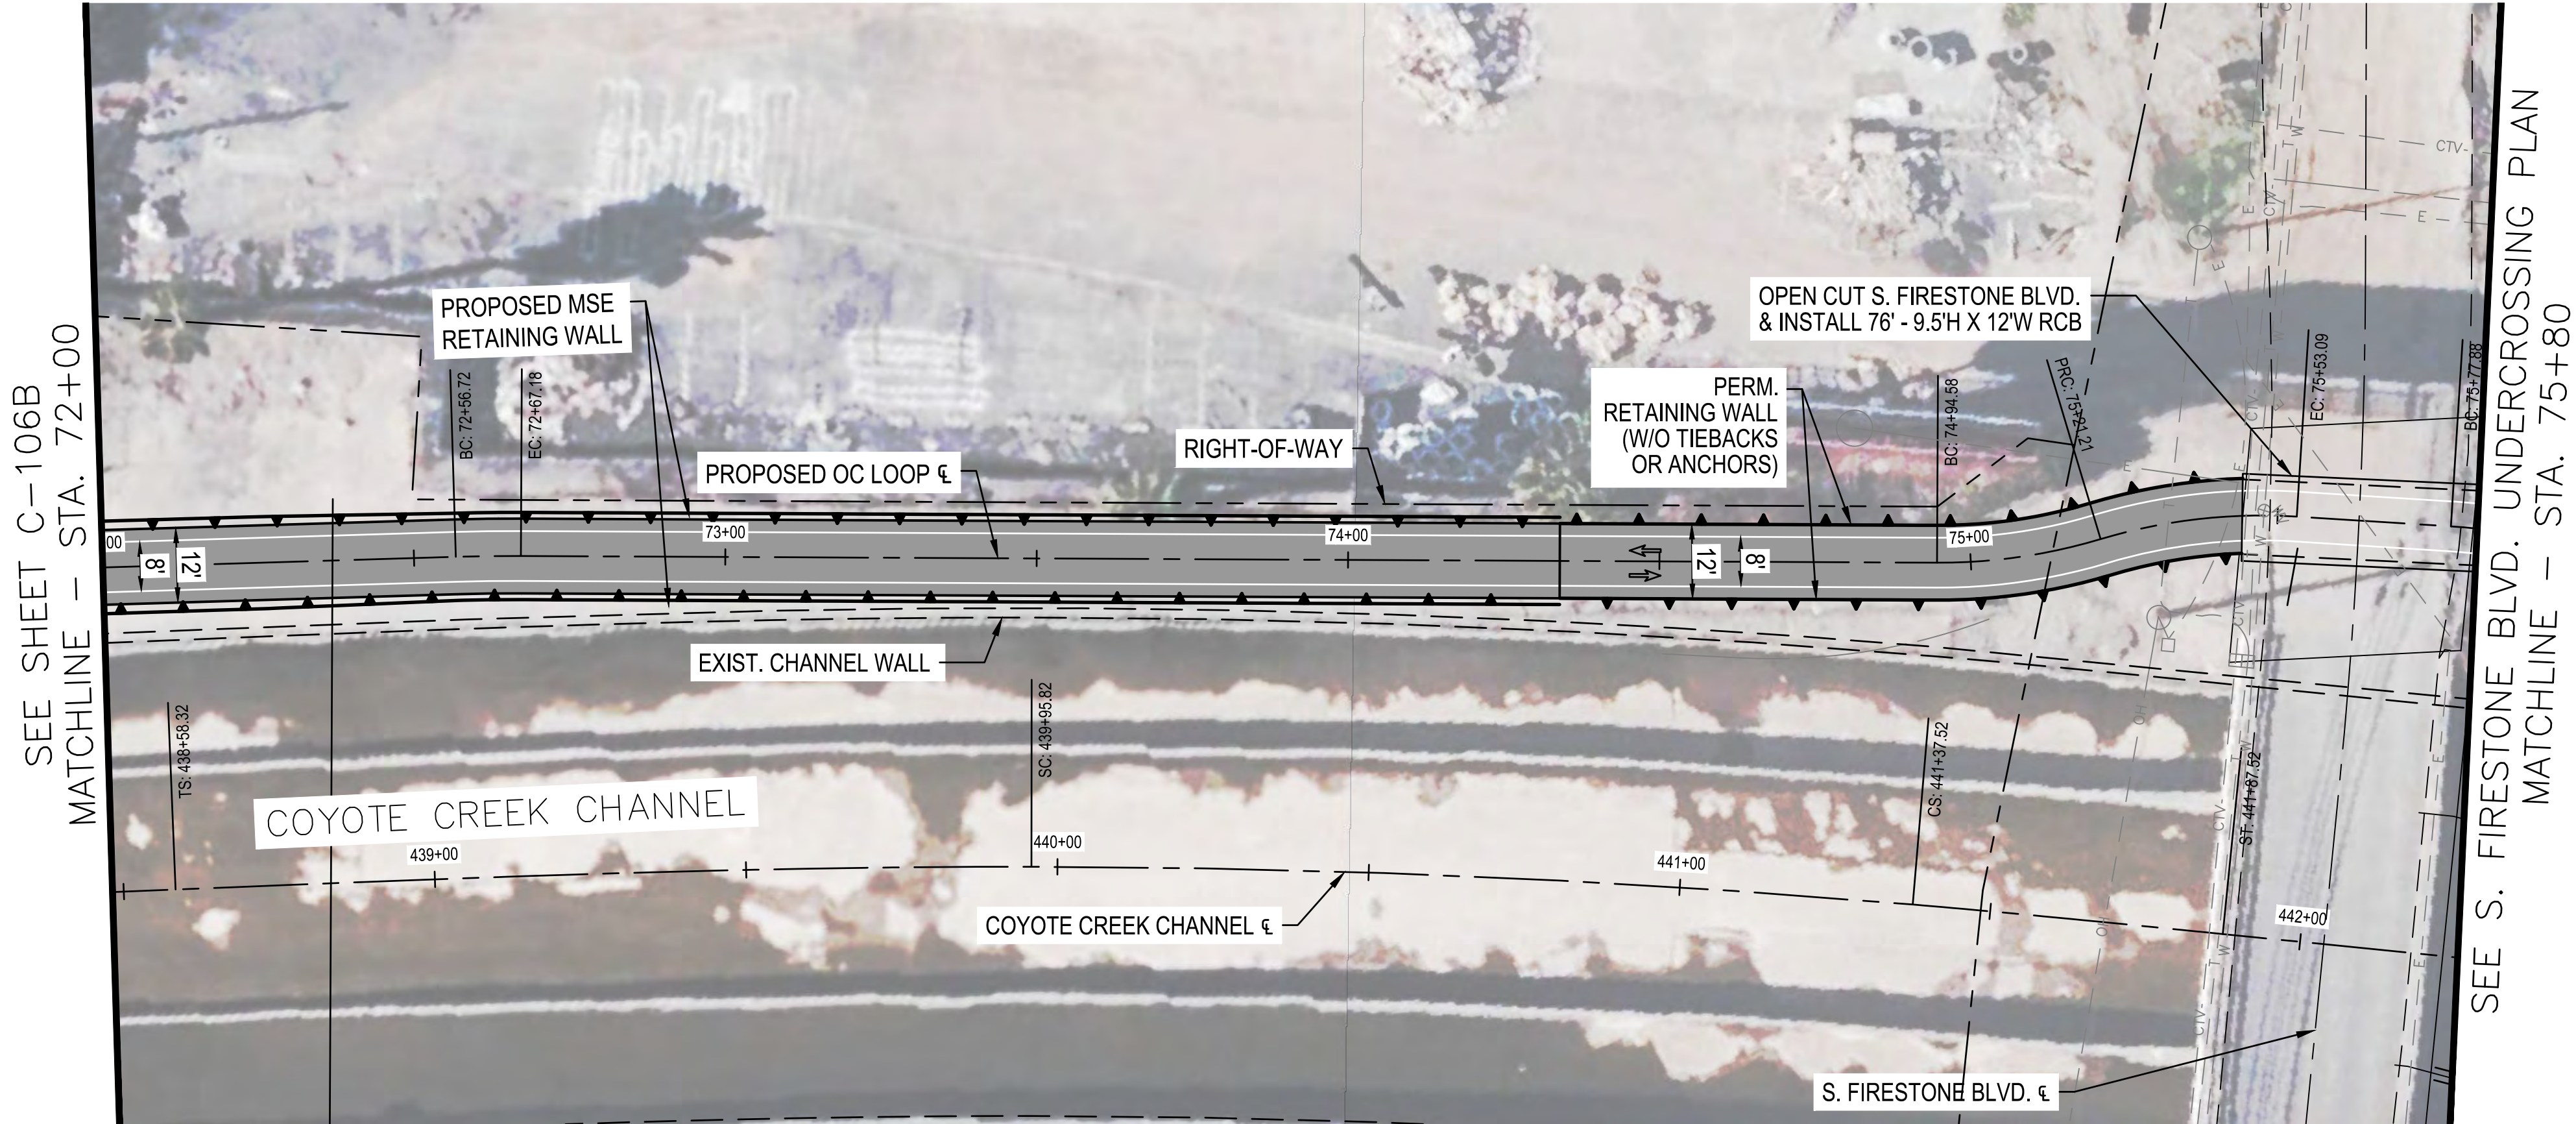

Note: This is  
C-107 with the  
alternative bridge  
design.

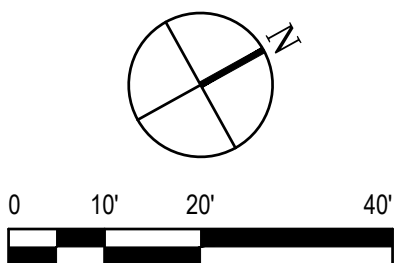

| MARK | DESCRIPTION | DATE | APPR |
|------|-------------|------|------|
|      |             |      |      |
|      |             |      |      |
PREPARED UNDER THE RESPONSIBLE CHARGE OF:

DATE

DESIGNED BY:

DRAWN BY:

CHECKED BY:

DRAWING NO:  
C-106

FILE NAME:  
11206772-DC-Cor-UP-Overcrossing.dwg

PLOT DATE:  
###/###/###

SCALE:  
AS SHOWN

County of Orange  
Public Works

PREPARED BY:  
GHD Inc.  
320 Goddard Way Suite 200  
Irvine California 92618 USA  
T 949 846 5200  
F 949 846 5201  
www.ghd.com

OC LOOP  
SEGMENTS O, P, Q  
STA 68+50 TO STA 73+50

UPRR  
OVERCROSSING  
3 OF 3

SHEET


C-107

6 OF 15







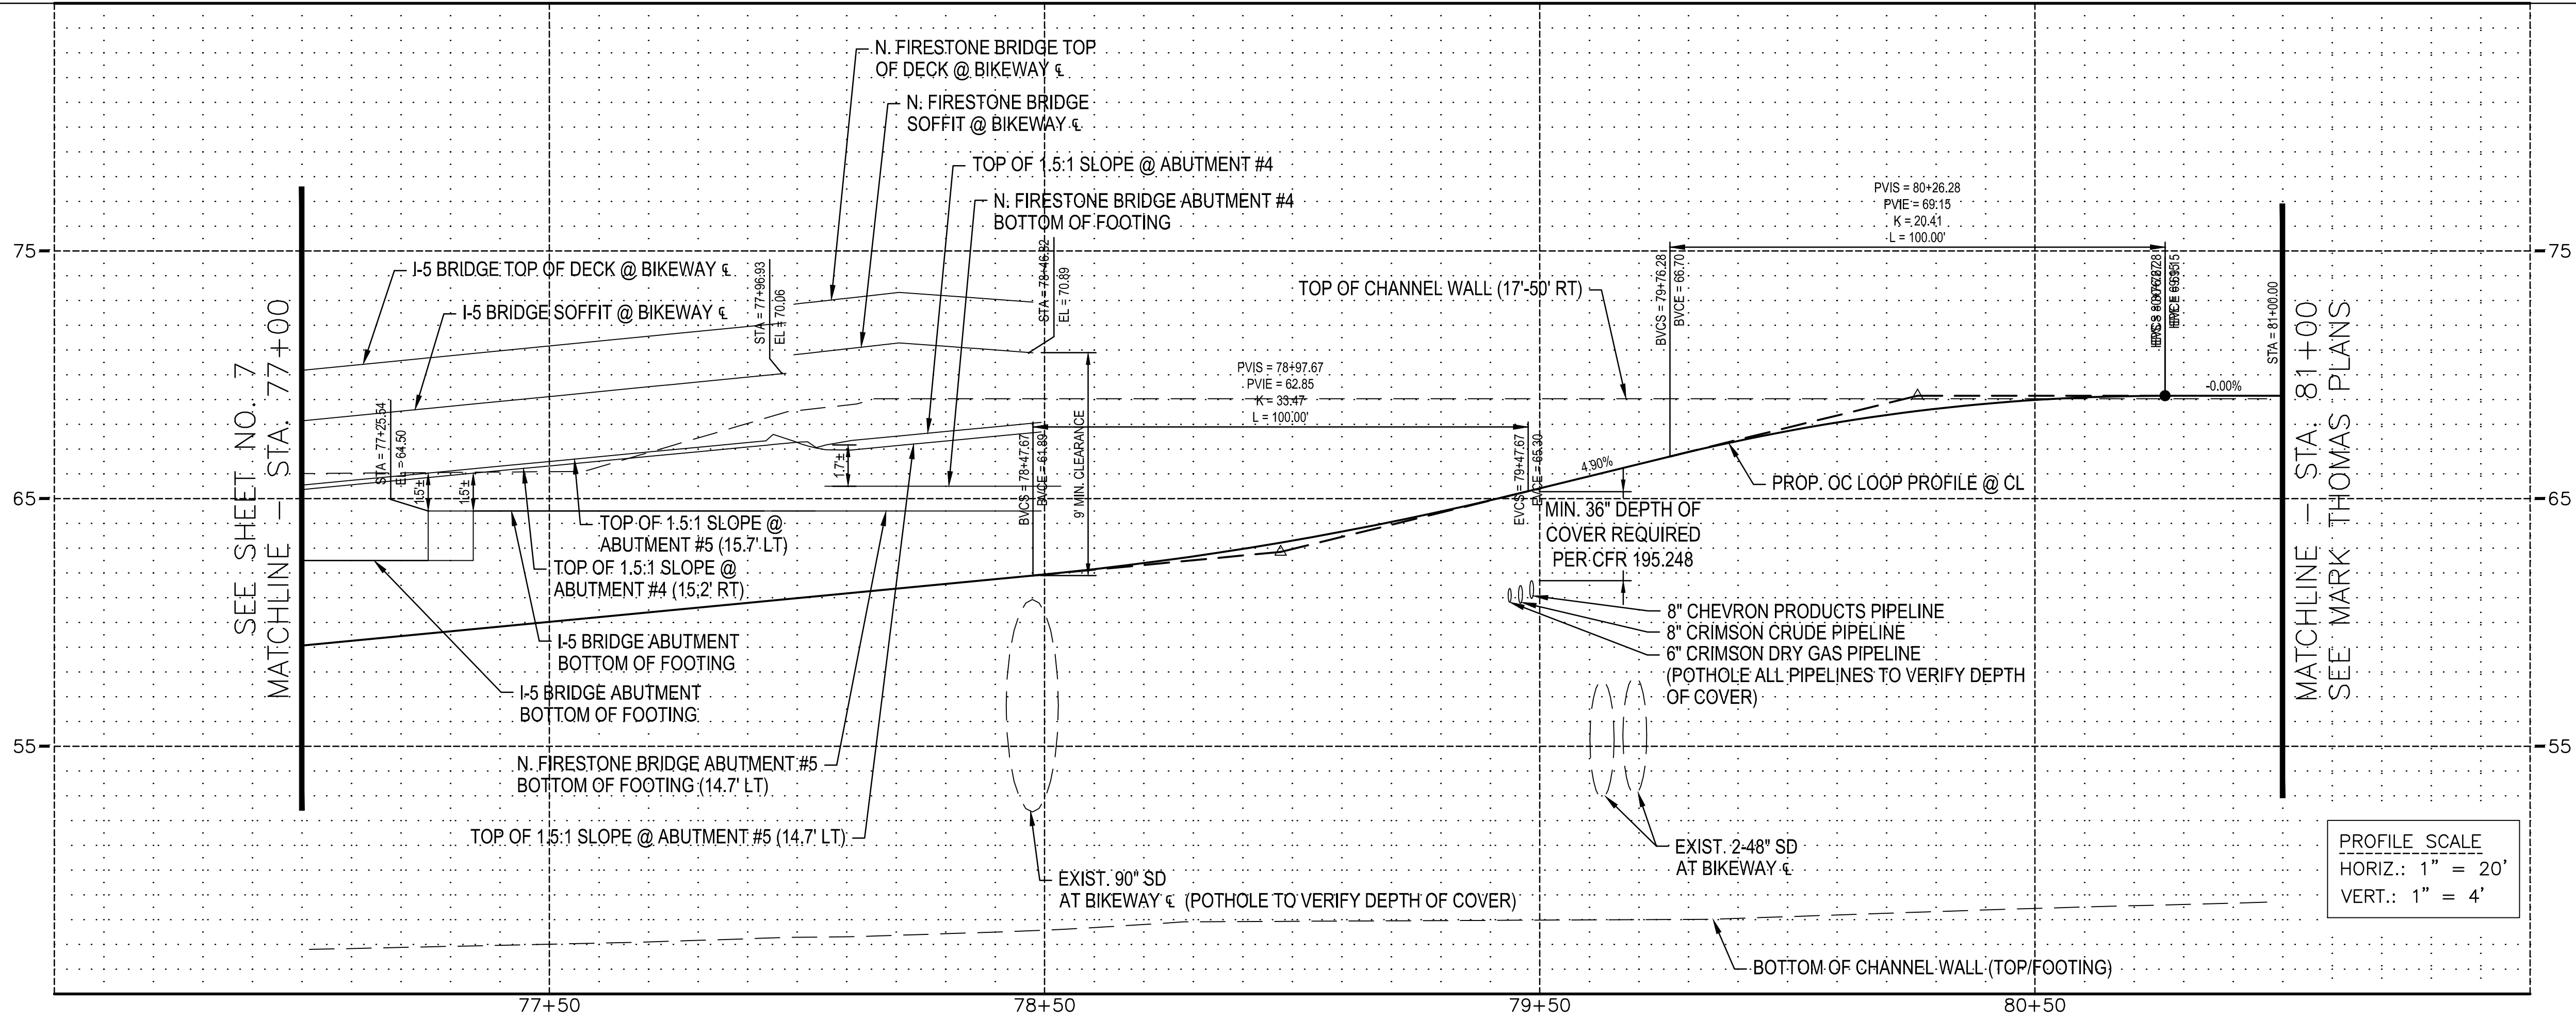

Note: These are  
predesign  
drawings and  
subject to  
modification  
during design.

PROFILE SCALE  
HORIZ.: 1" = 20'  
VERT.: 1" = 4'



| MARK | DESCRIPTION | DATE | APPR |
|------|-------------|------|------|
|      |             |      |      |
|      |             |      |      |
| DATE | PREPARED UNDER THE RESPONSIBLE CHARGE OF: |
|------|-------------------------------------------|
|      |                                           |

|                                                  |                    |
|--------------------------------------------------|--------------------|
| DESIGNED BY:                                     | CHECKED BY:        |
| DRAWN BY:                                        |                    |
| DRAWING NO:<br>C-108                             |                    |
| FILE NAME:<br>120772-OC-Corr-UP-Firestone-15.dwg |                    |
| PLOT DATE:<br>###/###/###                        | SCALE:<br>AS SHOWN |



OC LOOP  
SEGMENTS O, P, Q  
STA 78+00 TO STA 82+00

**I-5 & N. FIRESTONE  
CROSSING**

SHEET


**C-108**

8 OF 15

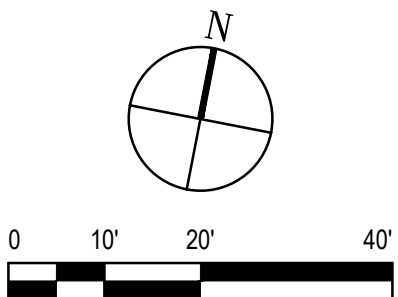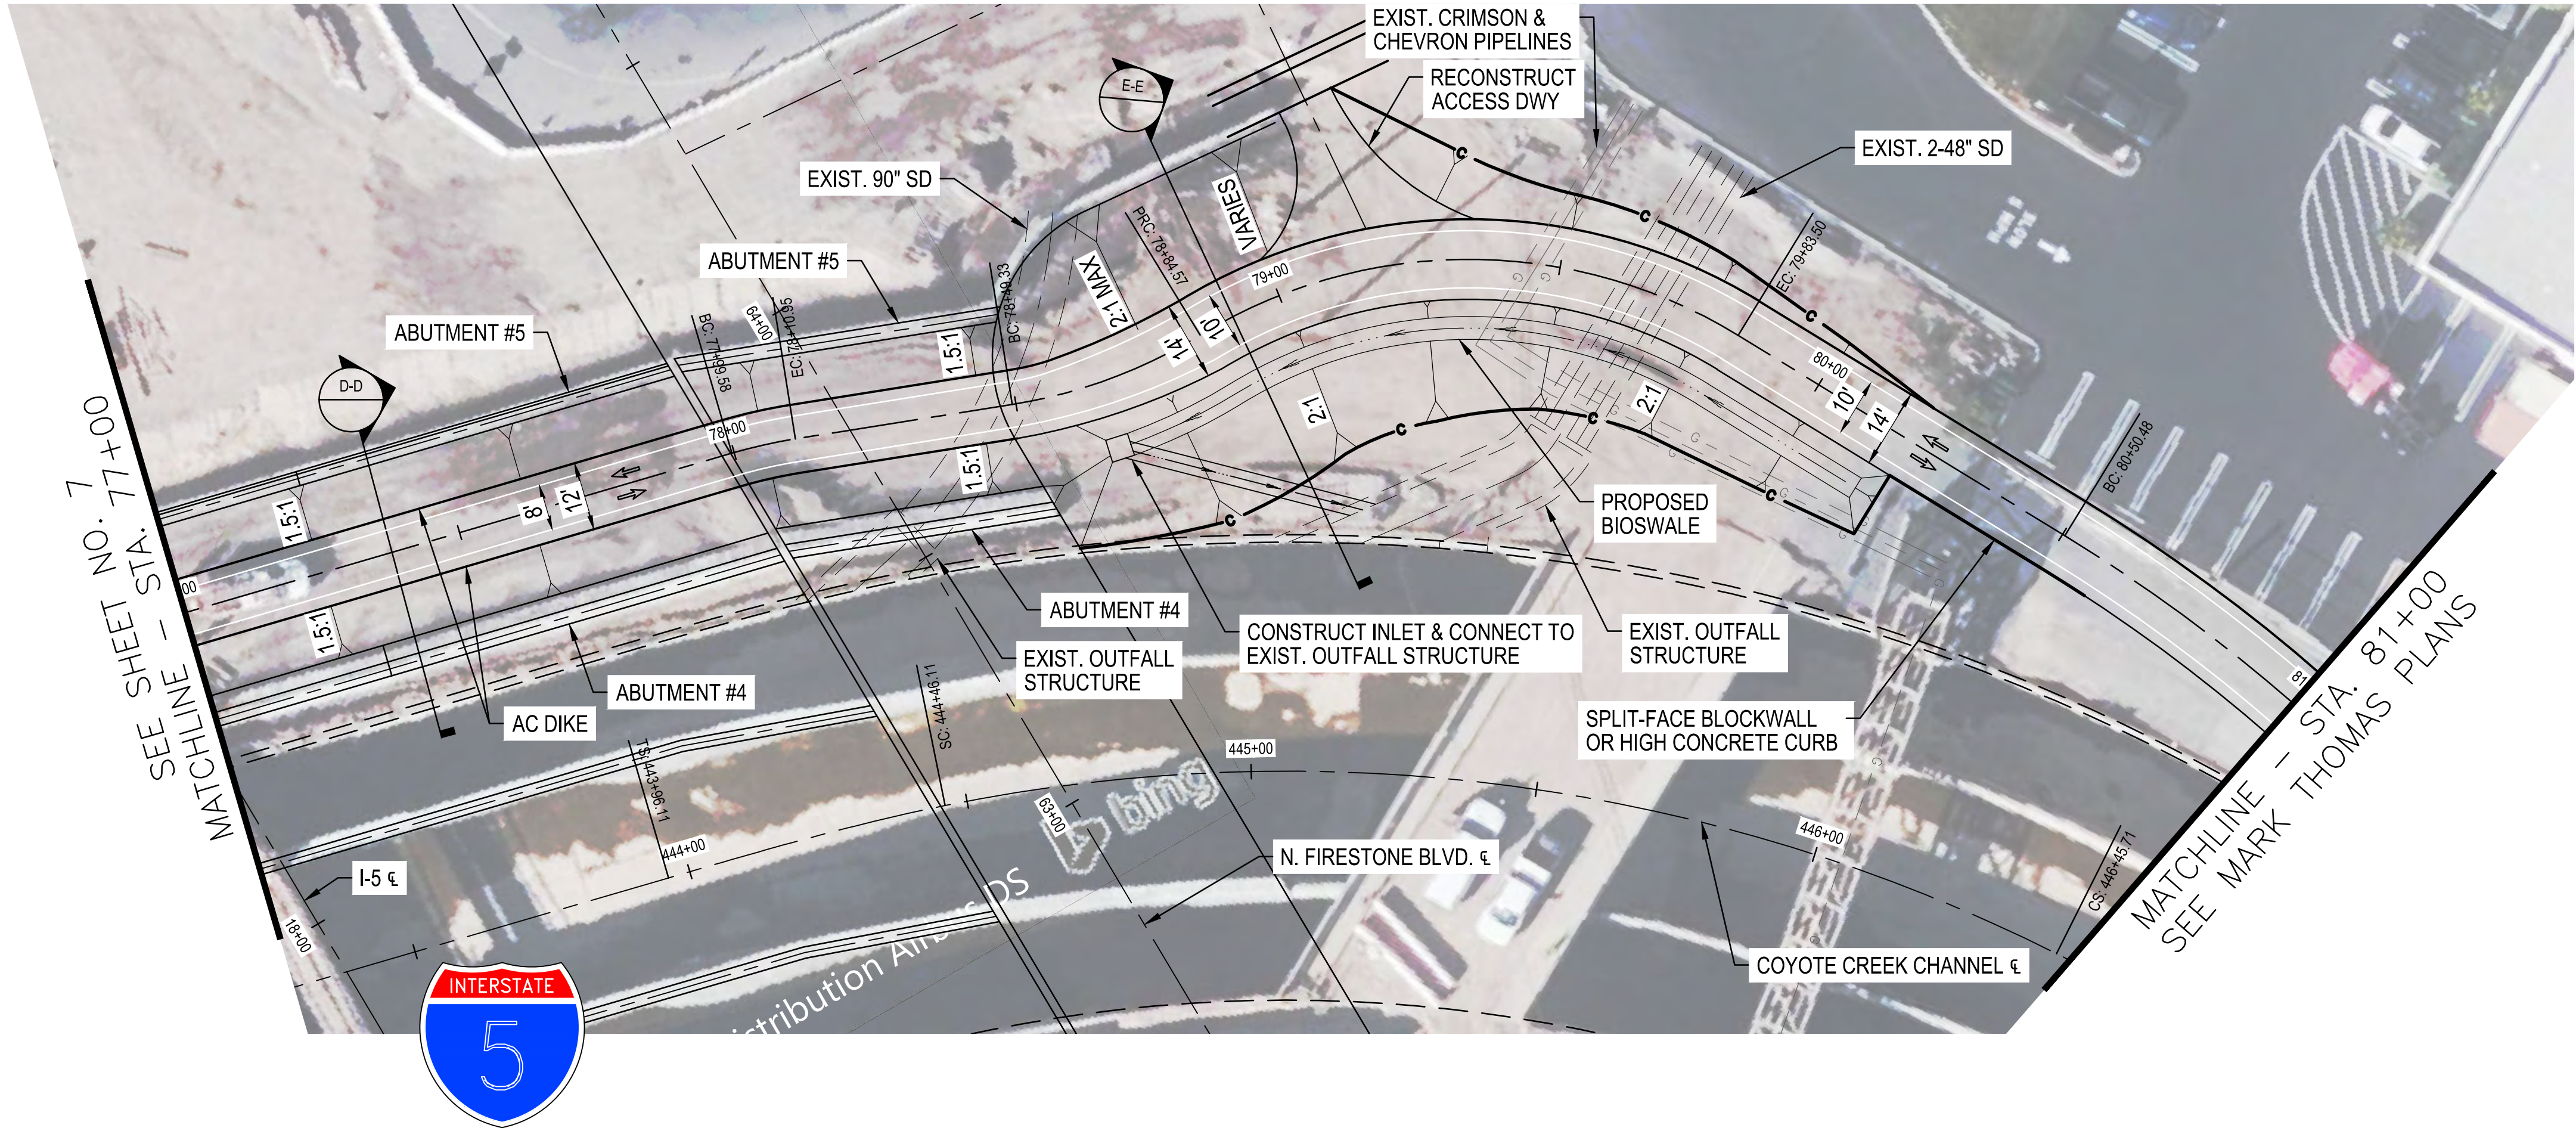

**DIGALERT**  
DIAL TOLL FREE  
811  
AT LEAST TWO DAYS  
BEFORE YOU DIG  
UNDERGROUND SERVICE ALERT OF SOUTHERN CALIFORNIA





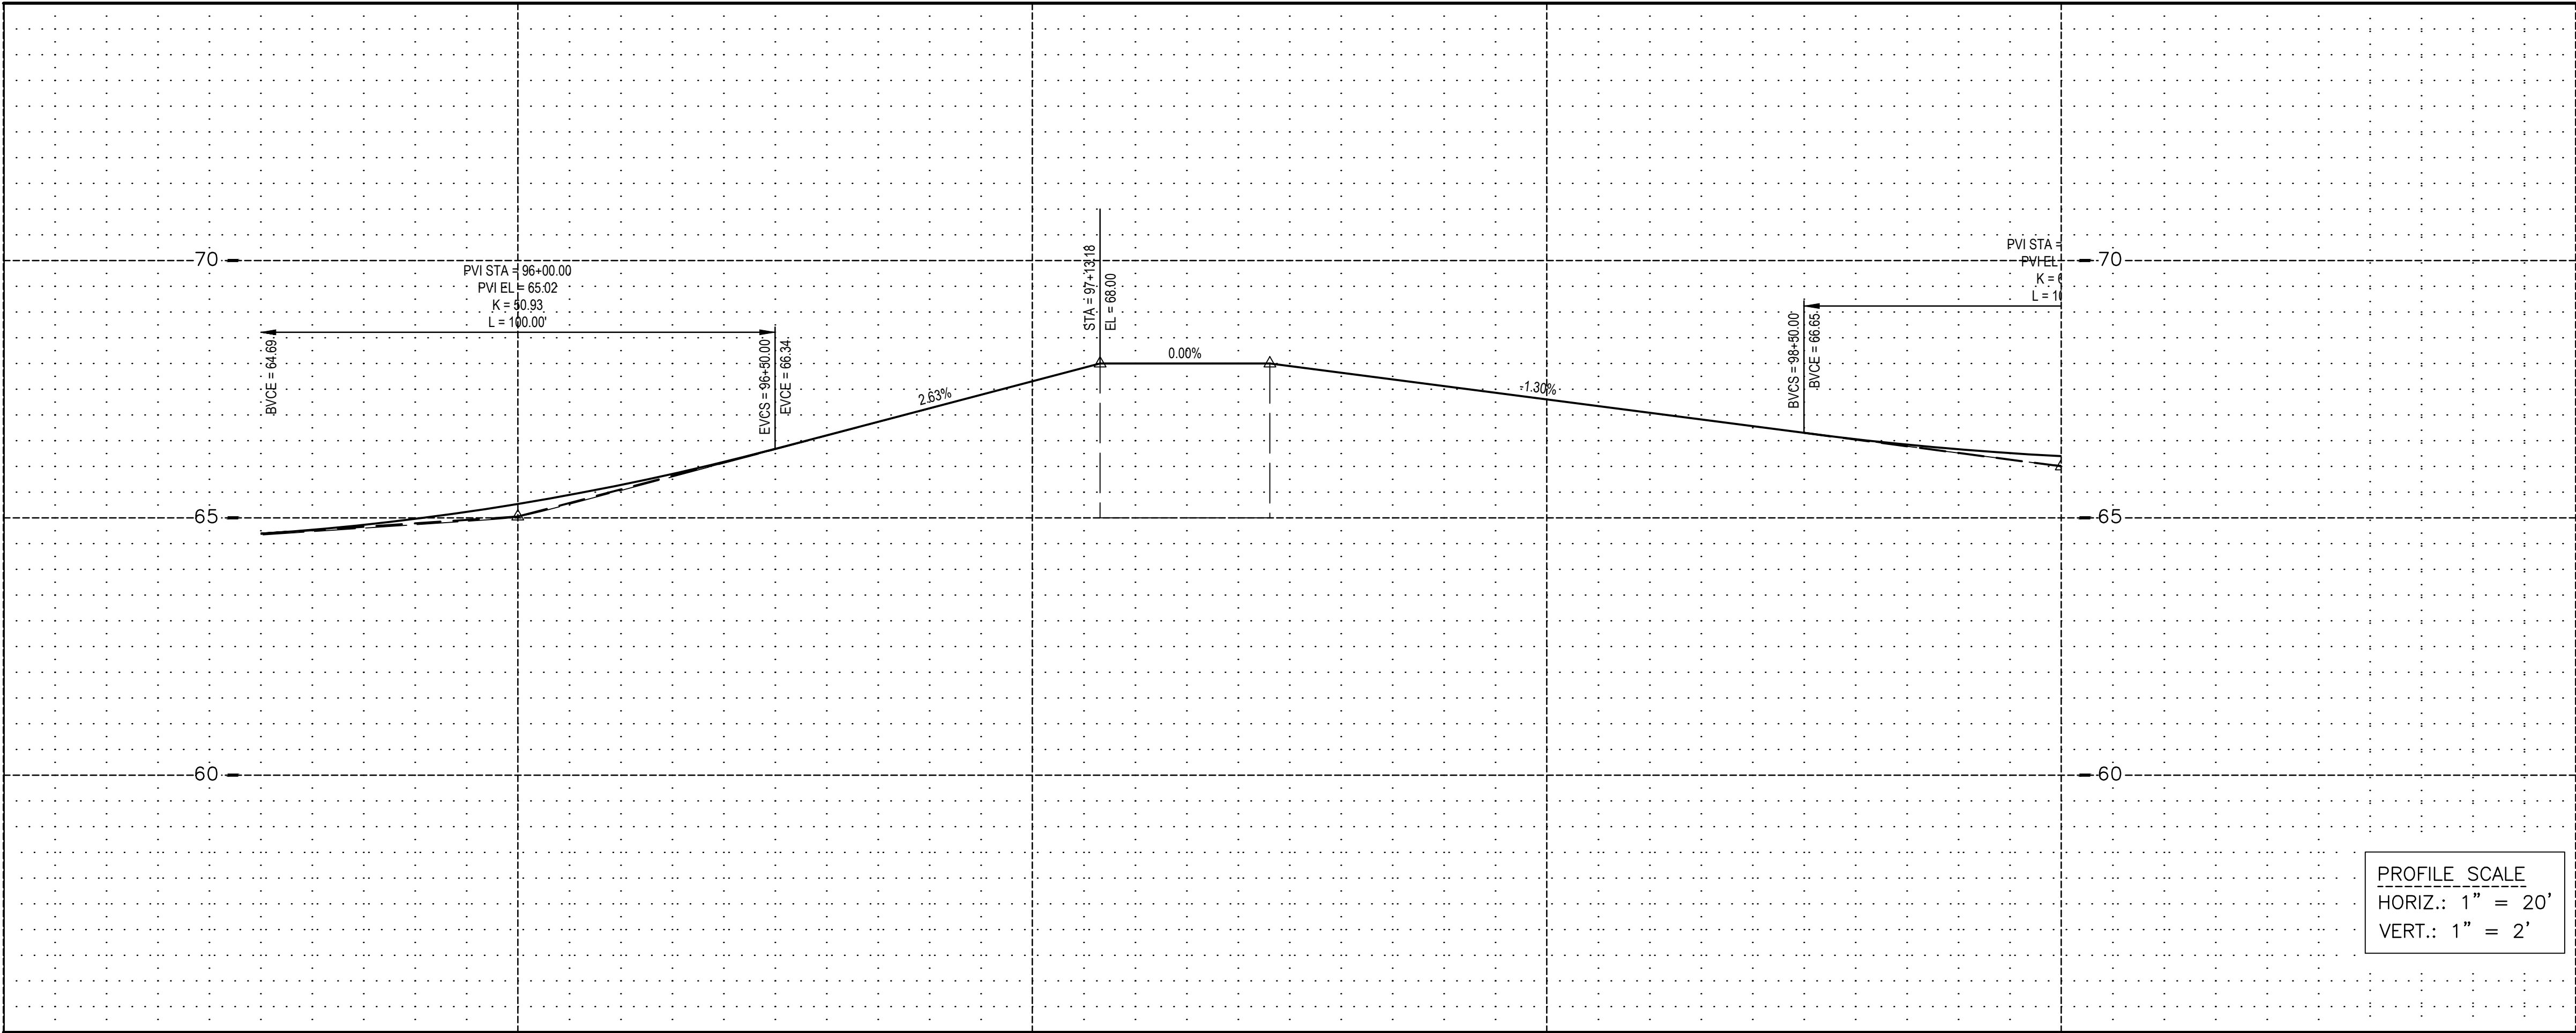

Note: These are  
predesign  
drawings and  
subject to  
modification  
during design.

PROFILE SCALE  
HORIZ.: 1" = 20'  
VERT.: 1" = 2'

B.N.S.F. INDUSTRIAL LEAD TRACK

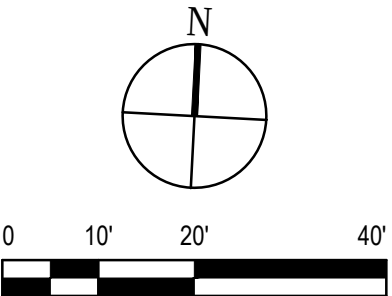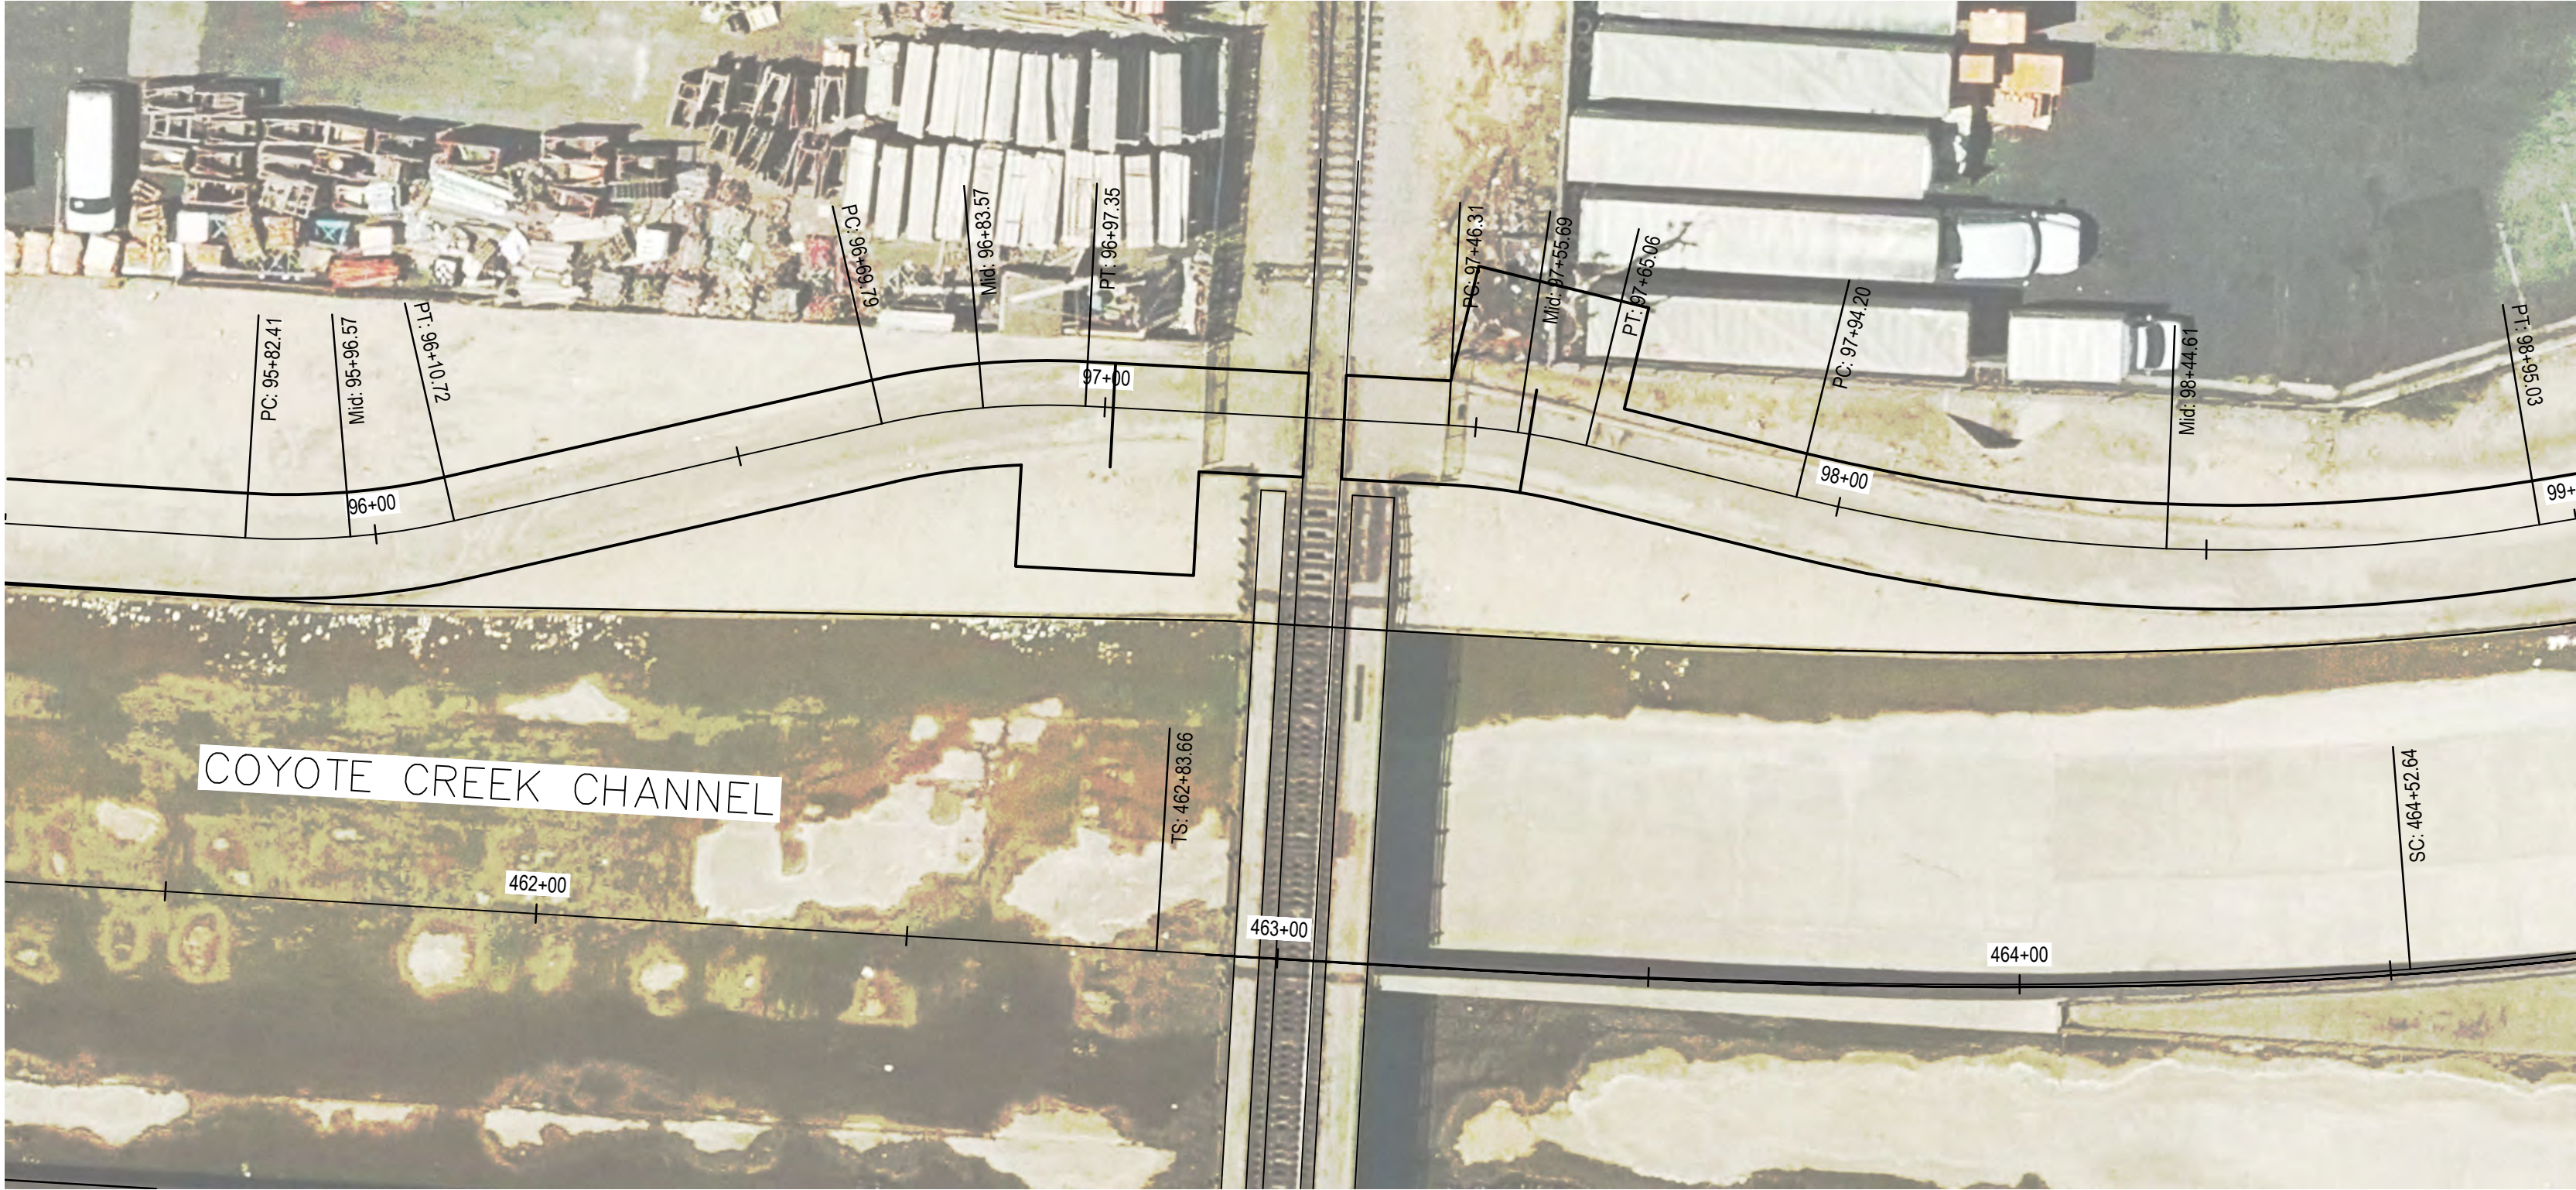

DIAL TOLL FREE  
811  
AT LEAST TWO DAYS  
BEFORE YOU DIG  
UNDERGROUND SERVICE ALERT OF SOUTHERN CALIFORNIA



| MARK | DESCRIPTION | DATE | APPR. |
|------|-------------|------|-------|
|      |             |      |       |
|      |             |      |       |
PREPARED UNDER THE RESPONSIBLE CHARGE OF:

DATE

DESIGNED BY:

DRAWN BY:

CHECKED BY:

County of Orange  
OC Public Works

PREPARED BY:  
GHD Inc.  
320 Goddard Way Suite 200  
Irvine California 92618 USA  
T 949 646 5298  
F 949 646 5298  
W www.ghd.com

SEGMENTS O, P, Q  
STA 95+50 TO STA 99+00

DRAWING NO:  
C-110  
FILE NAME:  
11206772-C-110-BNSFIndLead.dwg  
PLOT DATE:  
SCALE:  
AS SHOWN

SEGMENTS O, P, Q  
STA 95+50 TO STA 99+00

BNSF INDUSTRIAL  
LEAD AT-GRADE  
CROSSING


SHEET

C-110

10 OF 15




SEE MARK THOMAS PLANS  
MATCHLINE - STA. 124+50

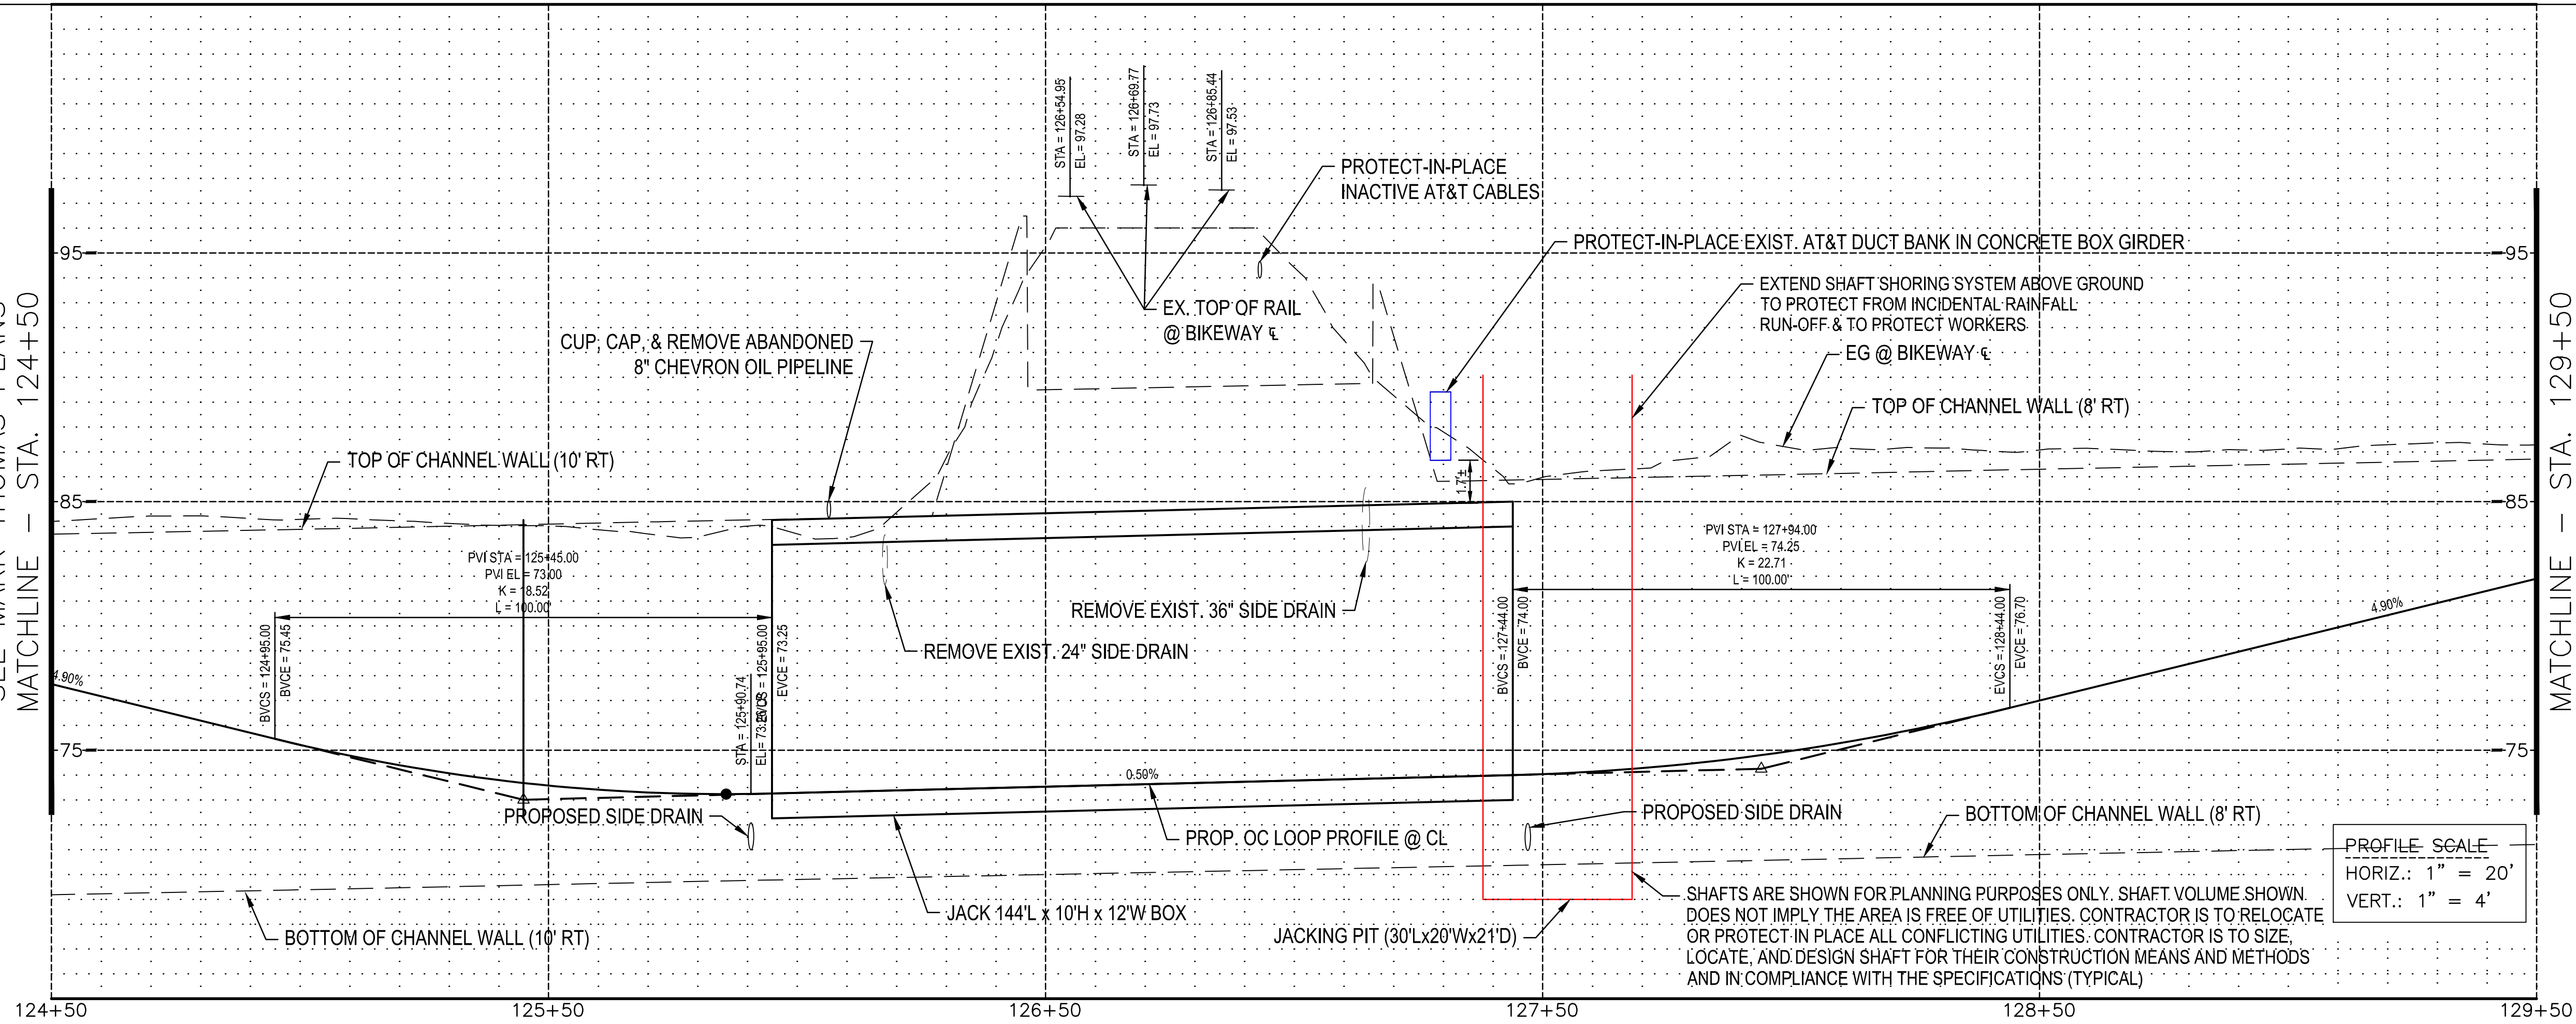


MATCHLINE - STA. 129+50  
SEE SHEET NO. 12

Note: These are  
predesign  
drawings and  
subject to  
modification  
during design.

BNSF/METRO RAILROAD

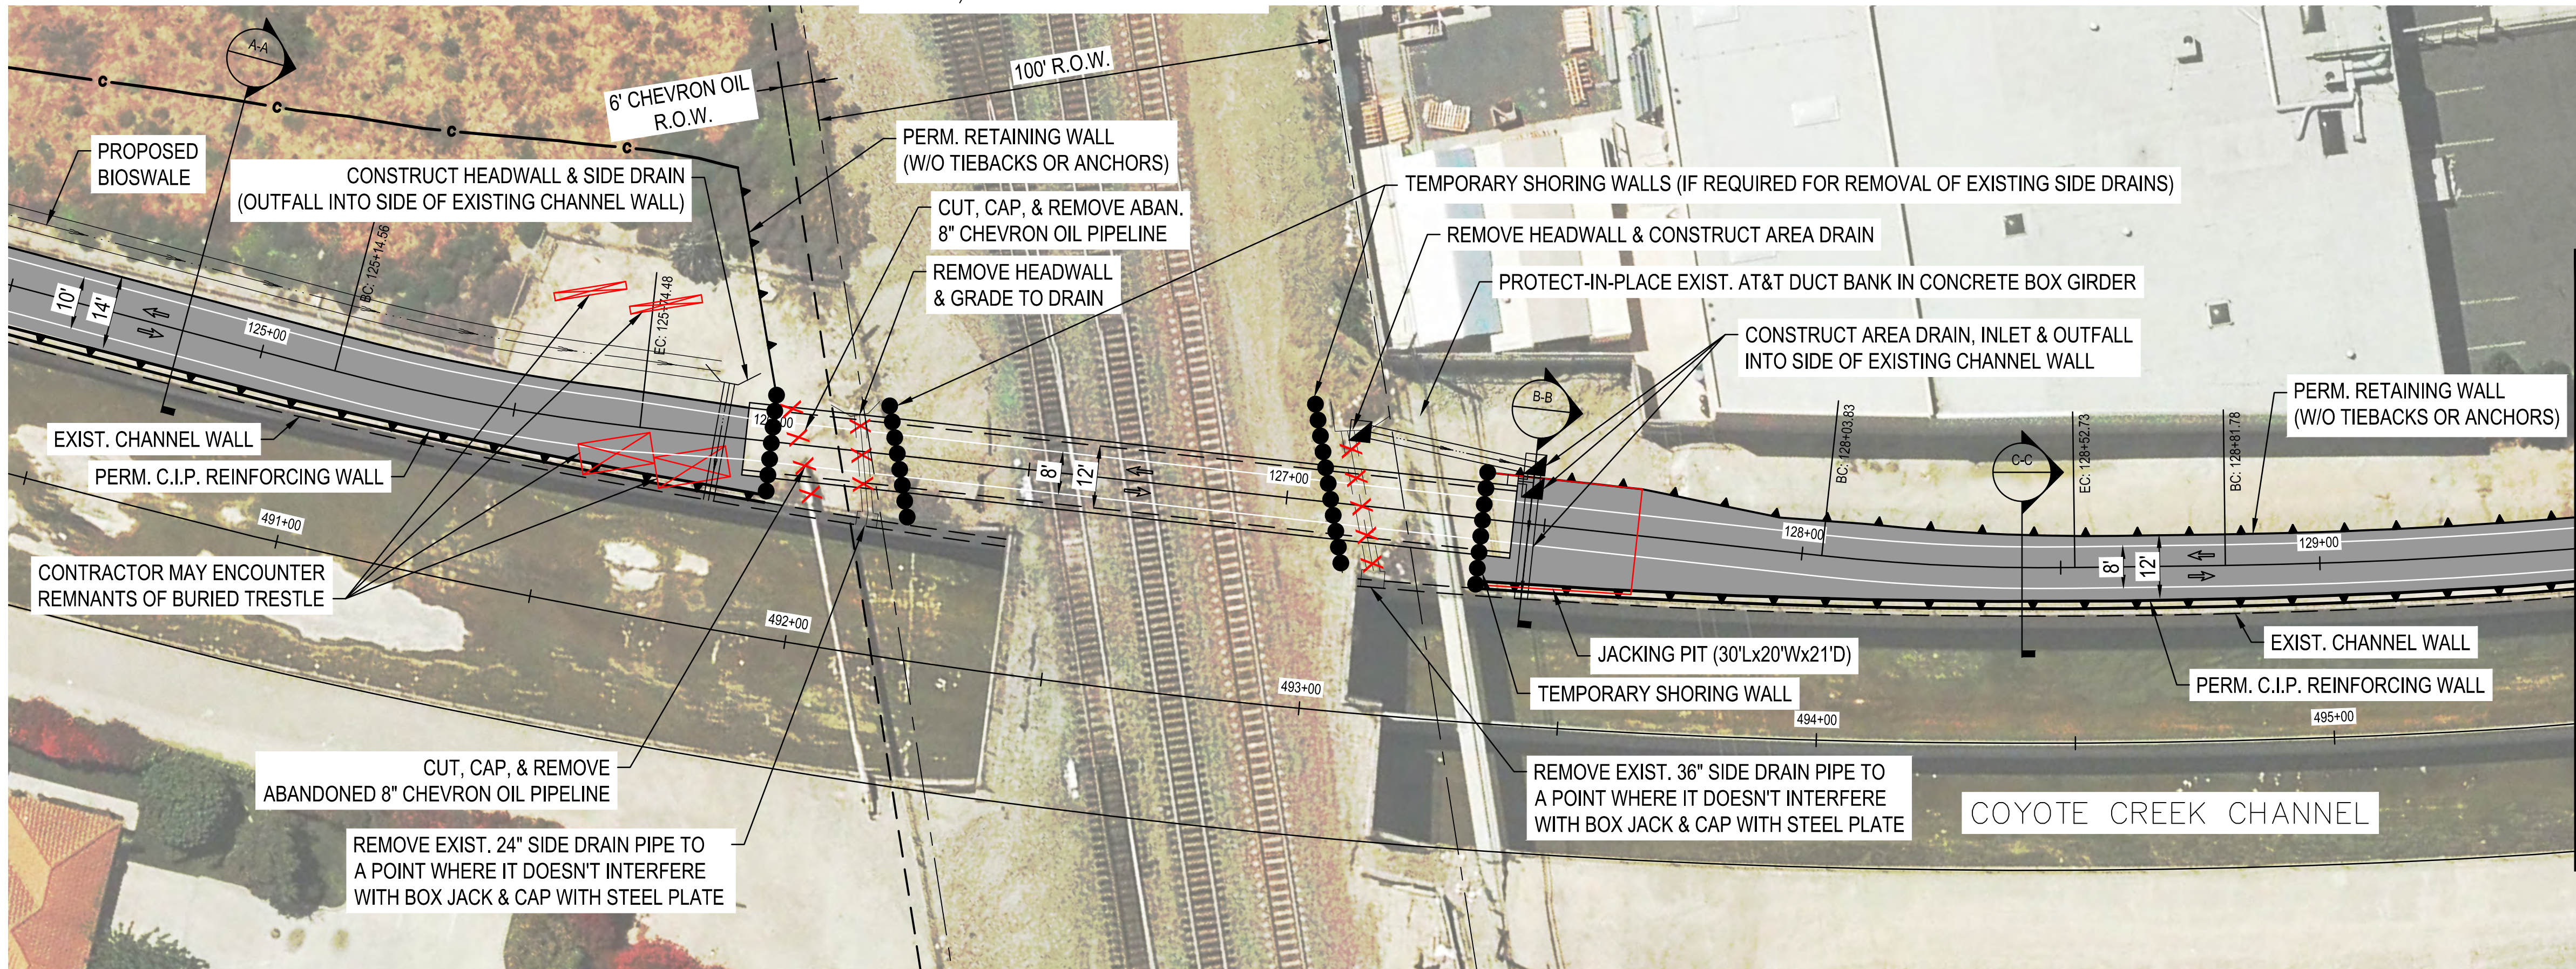

MATCHLINE - STA. 129+50  
SEE SHEET NO. 12

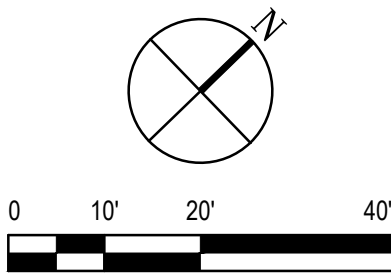



DIAL TOLL FREE  
811  
AT LEAST TWO DAYS  
BEFORE YOU DIG  
UNDERGROUND SERVICE ALERT OF SOUTHERN CALIFORNIA



| MARK | DESCRIPTION | DATE | APPR. |
|------|-------------|------|-------|
|      |             |      |       |
|      |             |      |       |
PREPARED UNDER THE RESPONSIBLE CHARGE OF:

DATE

DESIGNED BY:

DRAWN BY:

CHECKED BY:

COUNTY OF ORANGE  
Public Works

PREPARED BY:  
GHD Inc.  
320 Goddard Way Suite 200  
Irvine California 92618 USA  
T 949 448 5200  
F 949 448 5208  
W www.ghd.com

DRAWING NO:  
C-111

FILE NAME:  
11206772-DC-Contr-BNSF.dwg

PLOT DATE:  
###/###/###

SCALE:  
AS SHOWN

OC LOOP  
SEGMENTS O, P, Q  
STA 124+50 TO STA 129+50

BNSF/METROLINK  
BOX-JACK  
UNDERCROSSING

SHEET

C-111

11 OF 15



